

SEE SHEET 2
MATCHLINE

NEW PAVEMENT



PROPOSED R.O.W.




POSSIBLE ACCESS MODIFICATION



UNDER CONSTRUCTION




EXISTING PROPERTY
LINES/ R.O.W.

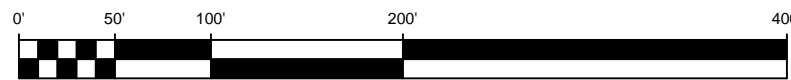

HYBRID

STUDY AREA
CAROTHERS PARKWAY
INTEGRATED GROWTH PLAN
FRANKLIN, TENNESSEE

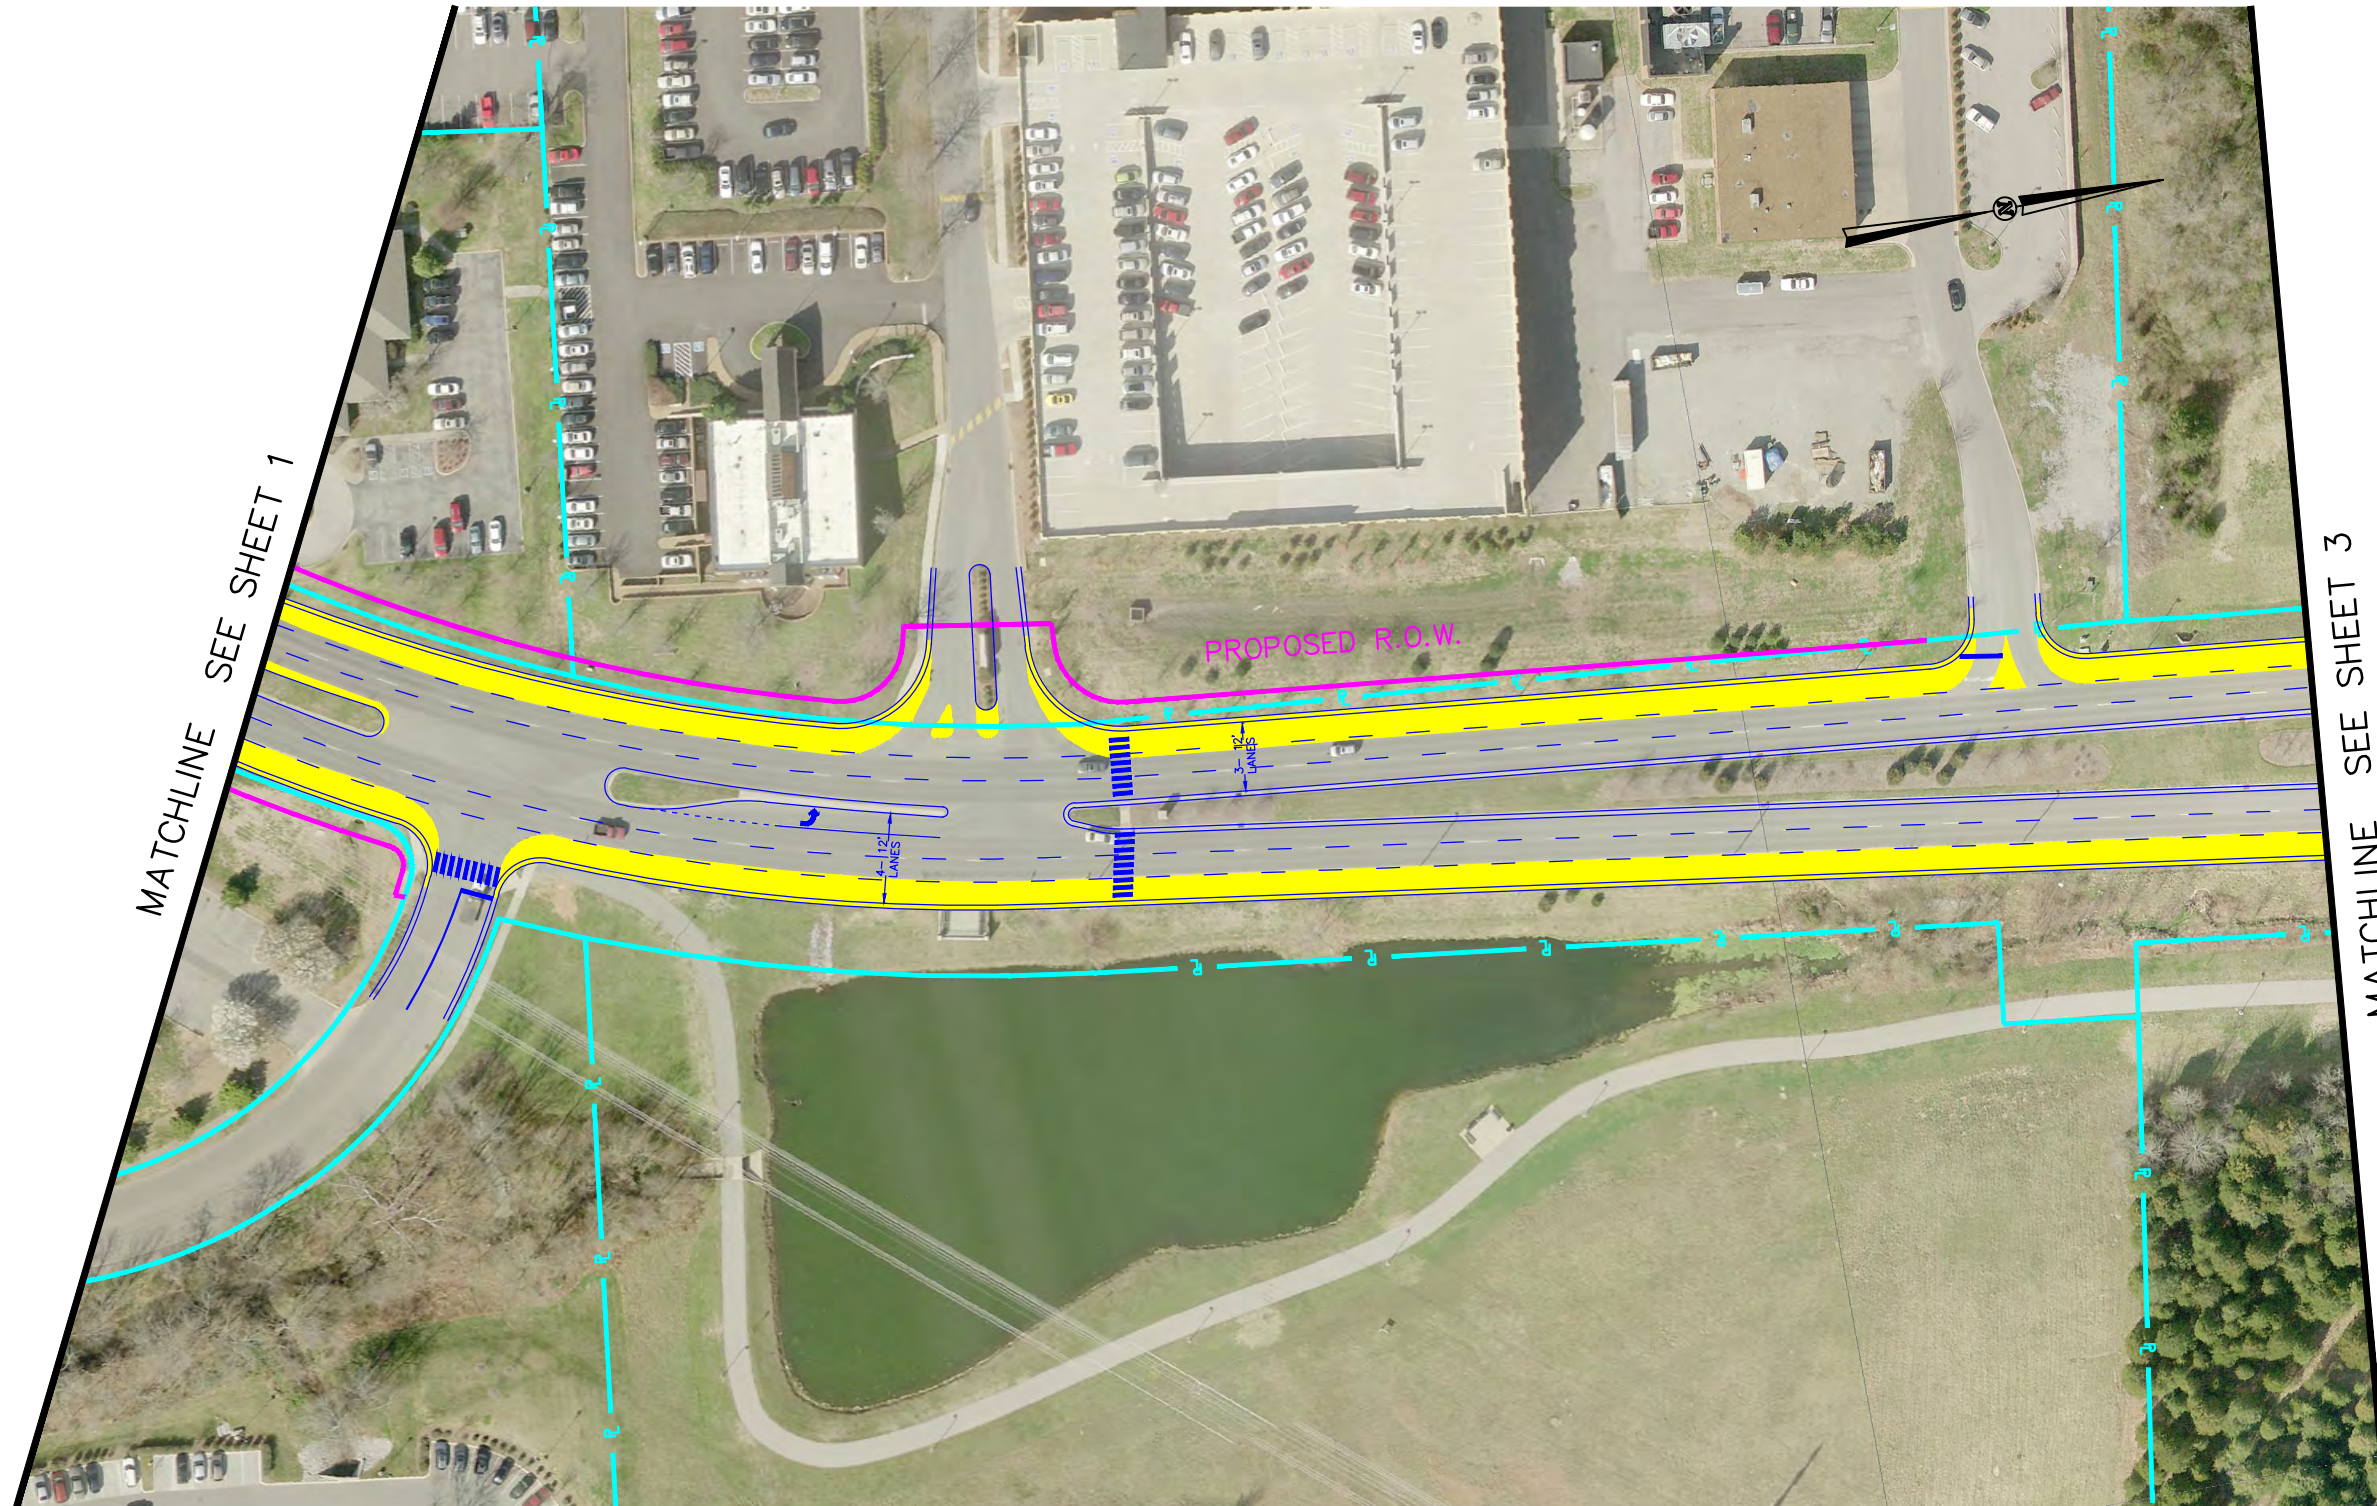

NEW PAVEMENT



PROPOSED R.O.W.



UNDER CONSTRUCTION




EXISTING PROPERTY LINES/ R.O.W.



HYBRID

STUDY AREA
CAROTHERS PARKWAY
 INTEGRATED GROWTH PLAN
 FRANKLIN, TENNESSEE

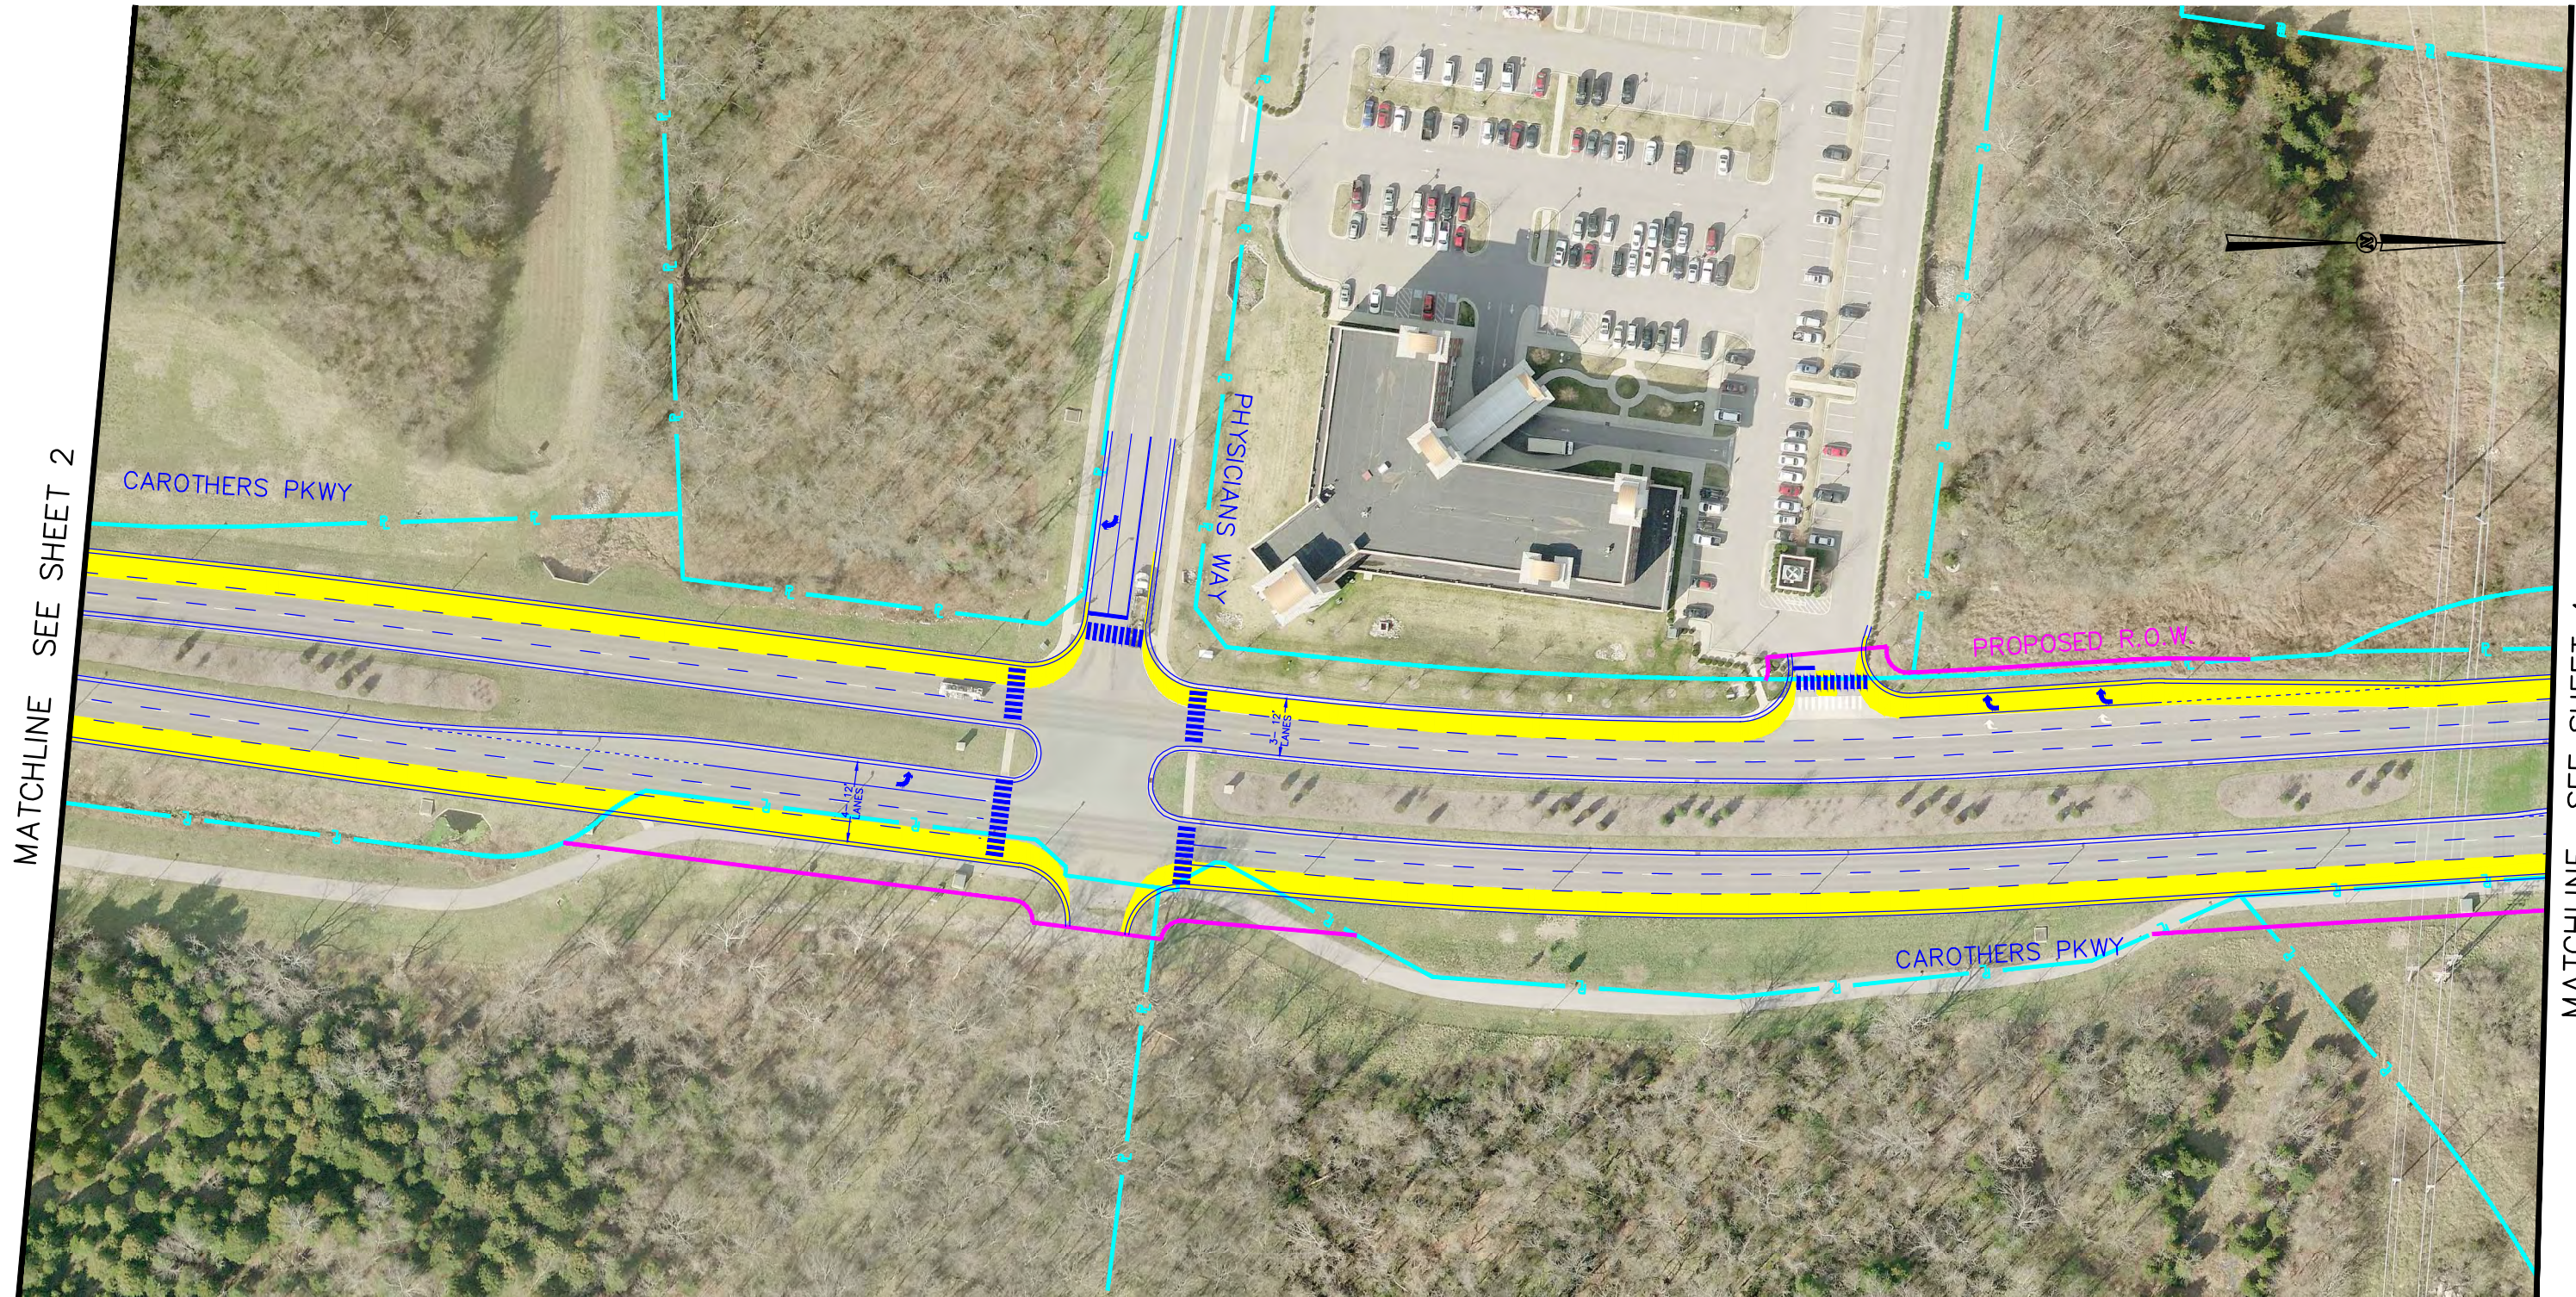

NEW PAVEMENT -



PROPOSED R.O.W. -



UNDER CONSTRUCTION -



EXISTING PROPERTY LINES/ R.O.W. -




HYBRID

STUDY AREA
CAROTHERS PARKWAY
 INTEGRATED GROWTH PLAN
 FRANKLIN, TENNESSEE

3/5/2013

SHEET 3 OF 23

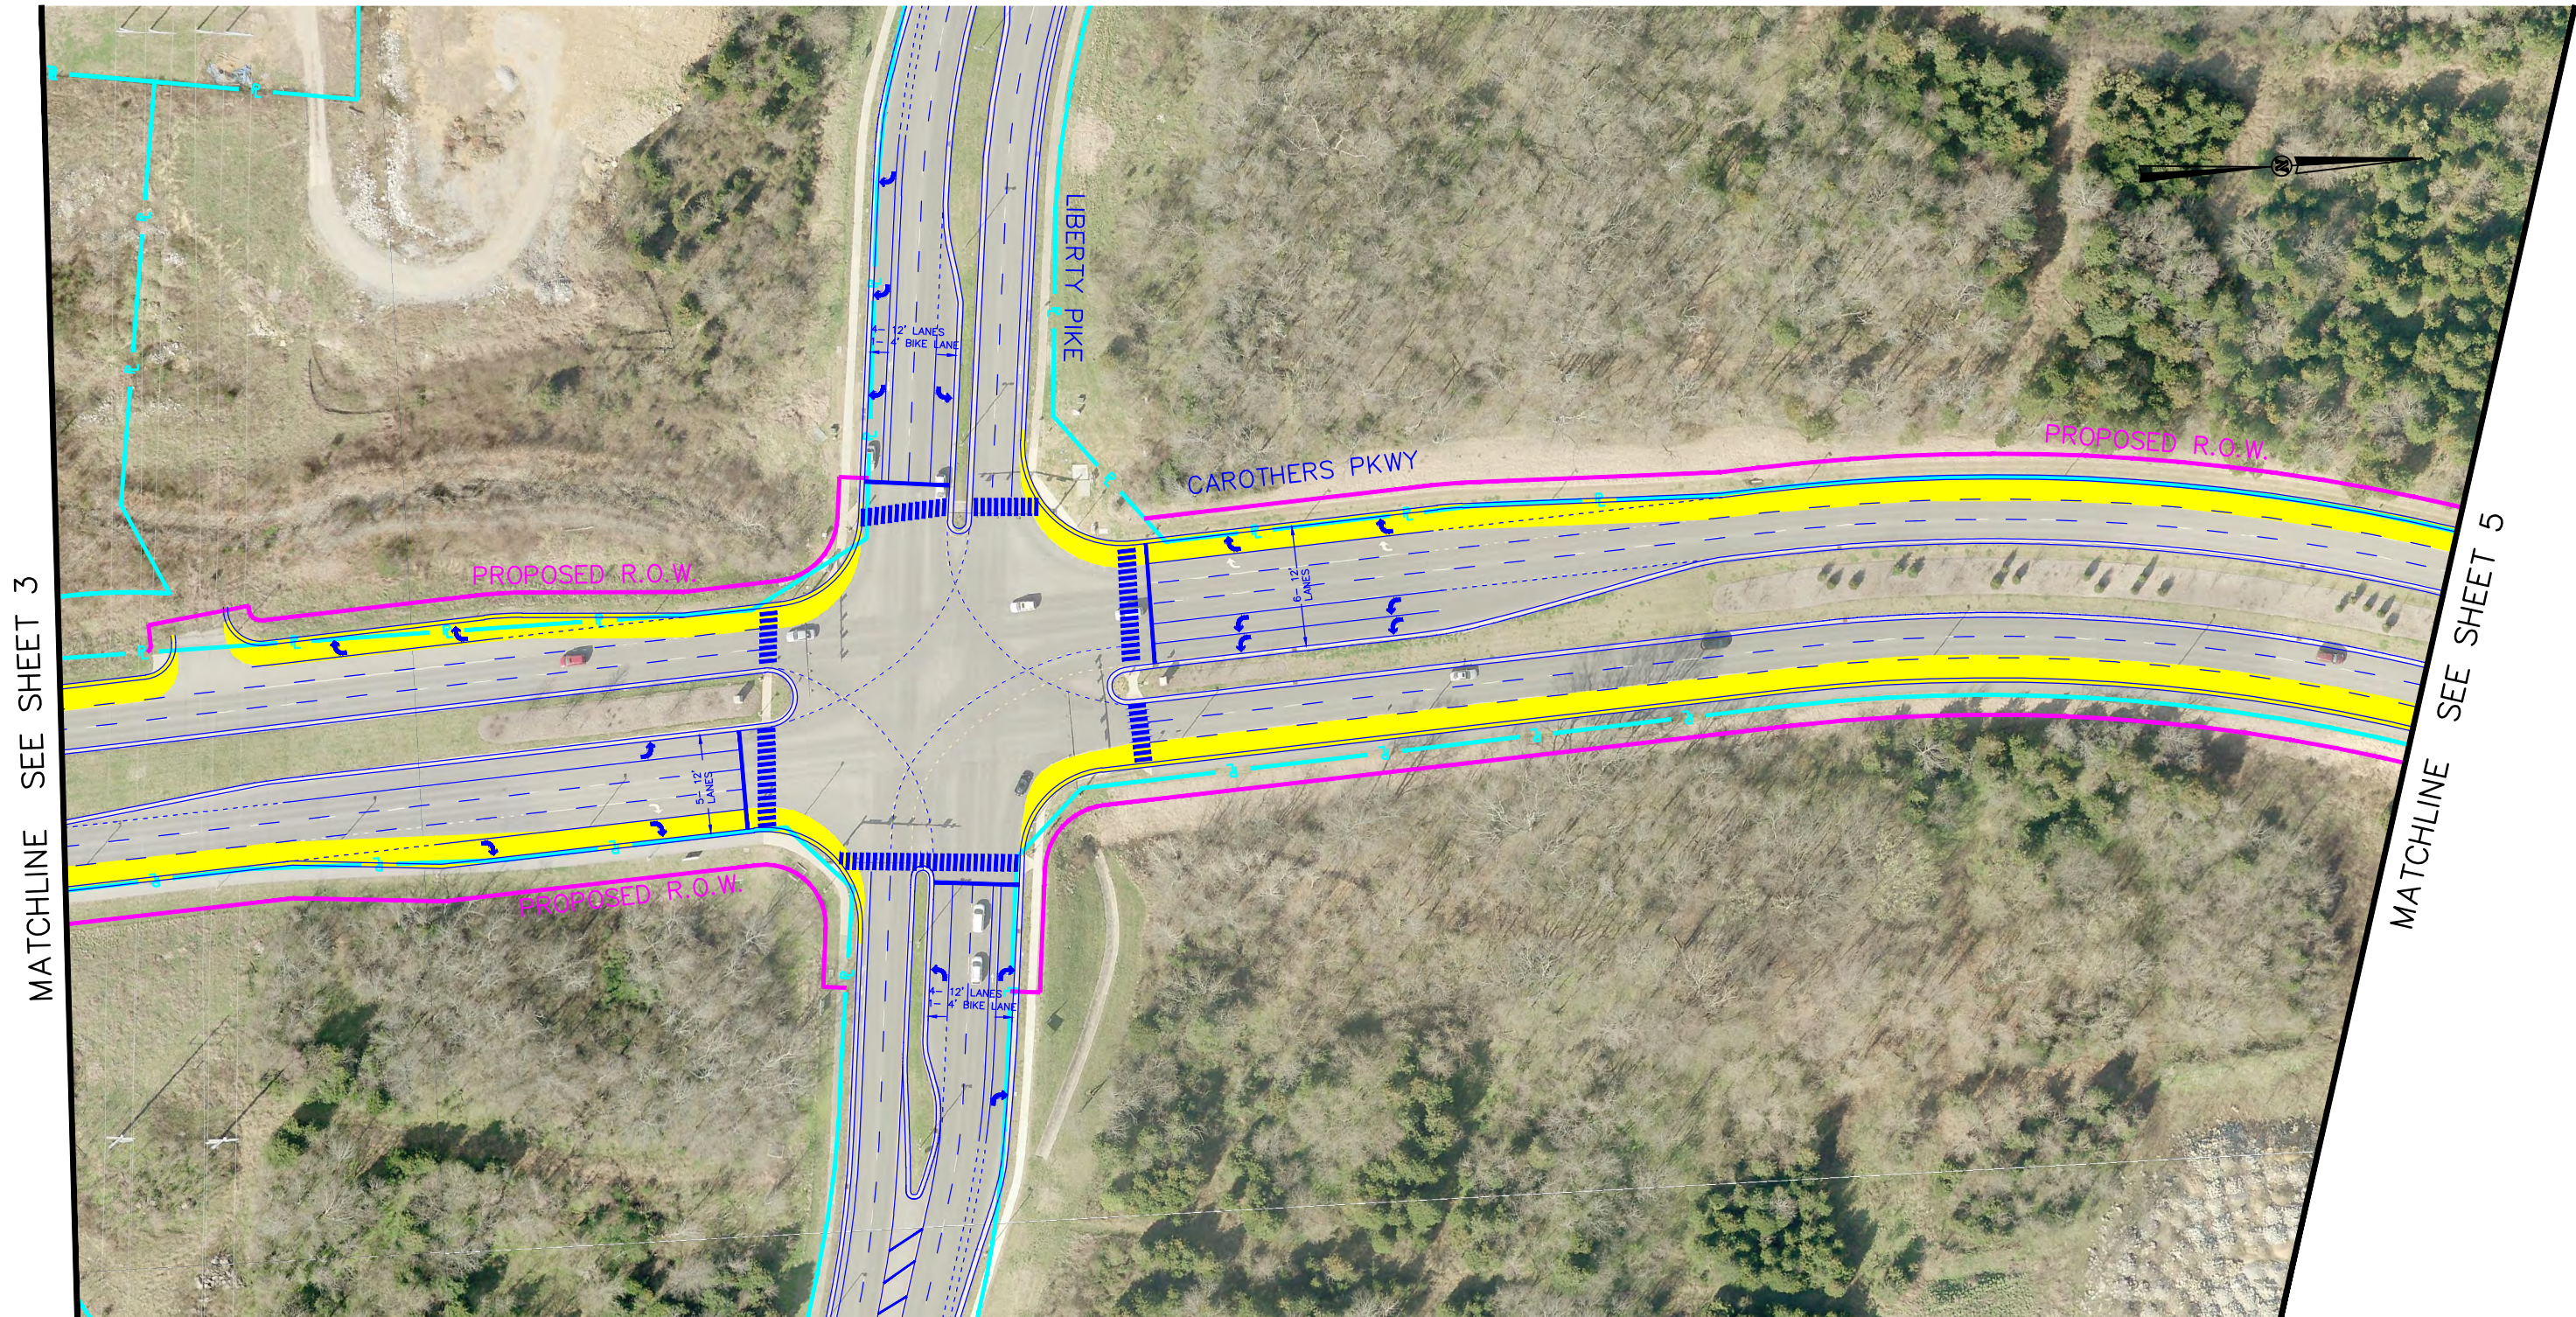

NEW PAVEMENT -




PROPOSED R.O.W. -



UNDER CONSTRUCTION -



EXISTING PROPERTY LINES/ R.O.W.

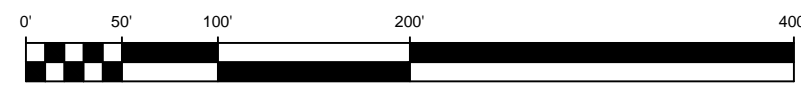


HYBRID

STUDY AREA
CAROTHERS PARKWAY
 INTEGRATED GROWTH PLAN
 FRANKLIN, TENNESSEE

3/5/2013

SHEET 4 OF 23

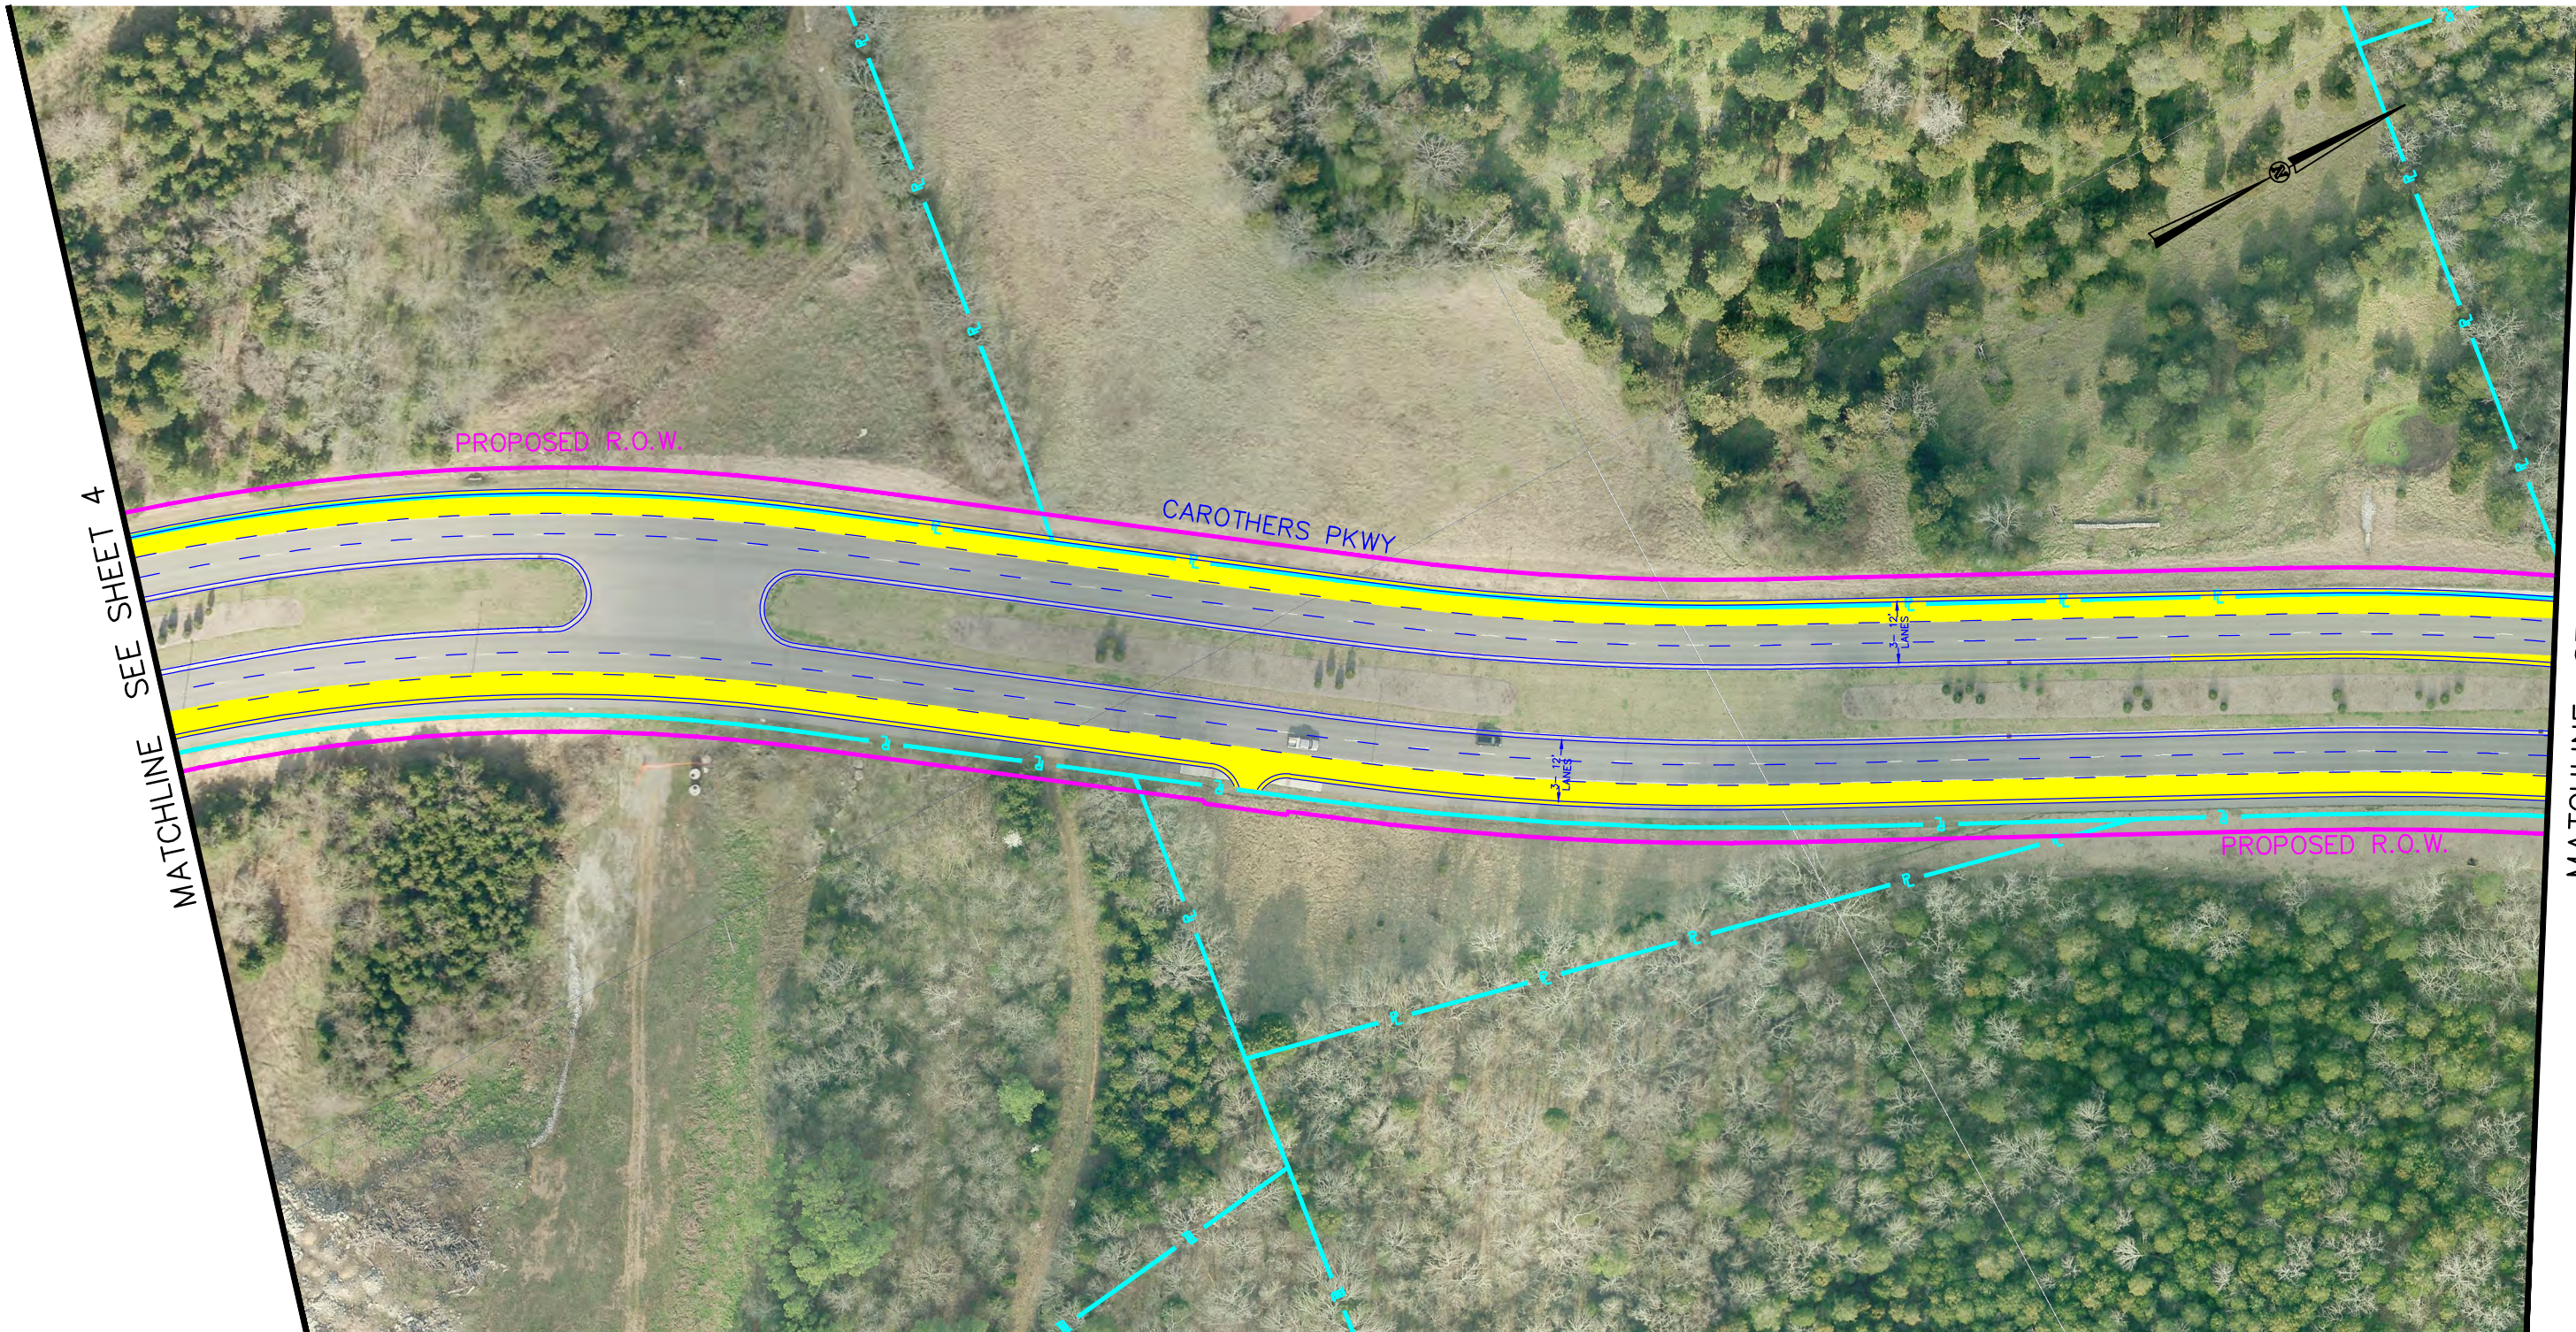

NEW PAVEMENT



PROPOSED R.O.W.



UNDER CONSTRUCTION



EXISTING PROPERTY LINES/ R.O.W.



HYBRID


STUDY AREA
CAROTHERS PARKWAY
 INTEGRATED GROWTH PLAN
 FRANKLIN, TENNESSEE

3/5/2013

SHEET 5 OF 23

MATCHLINE SEE SHEET 5

MATCHLINE SEE SHEET 7

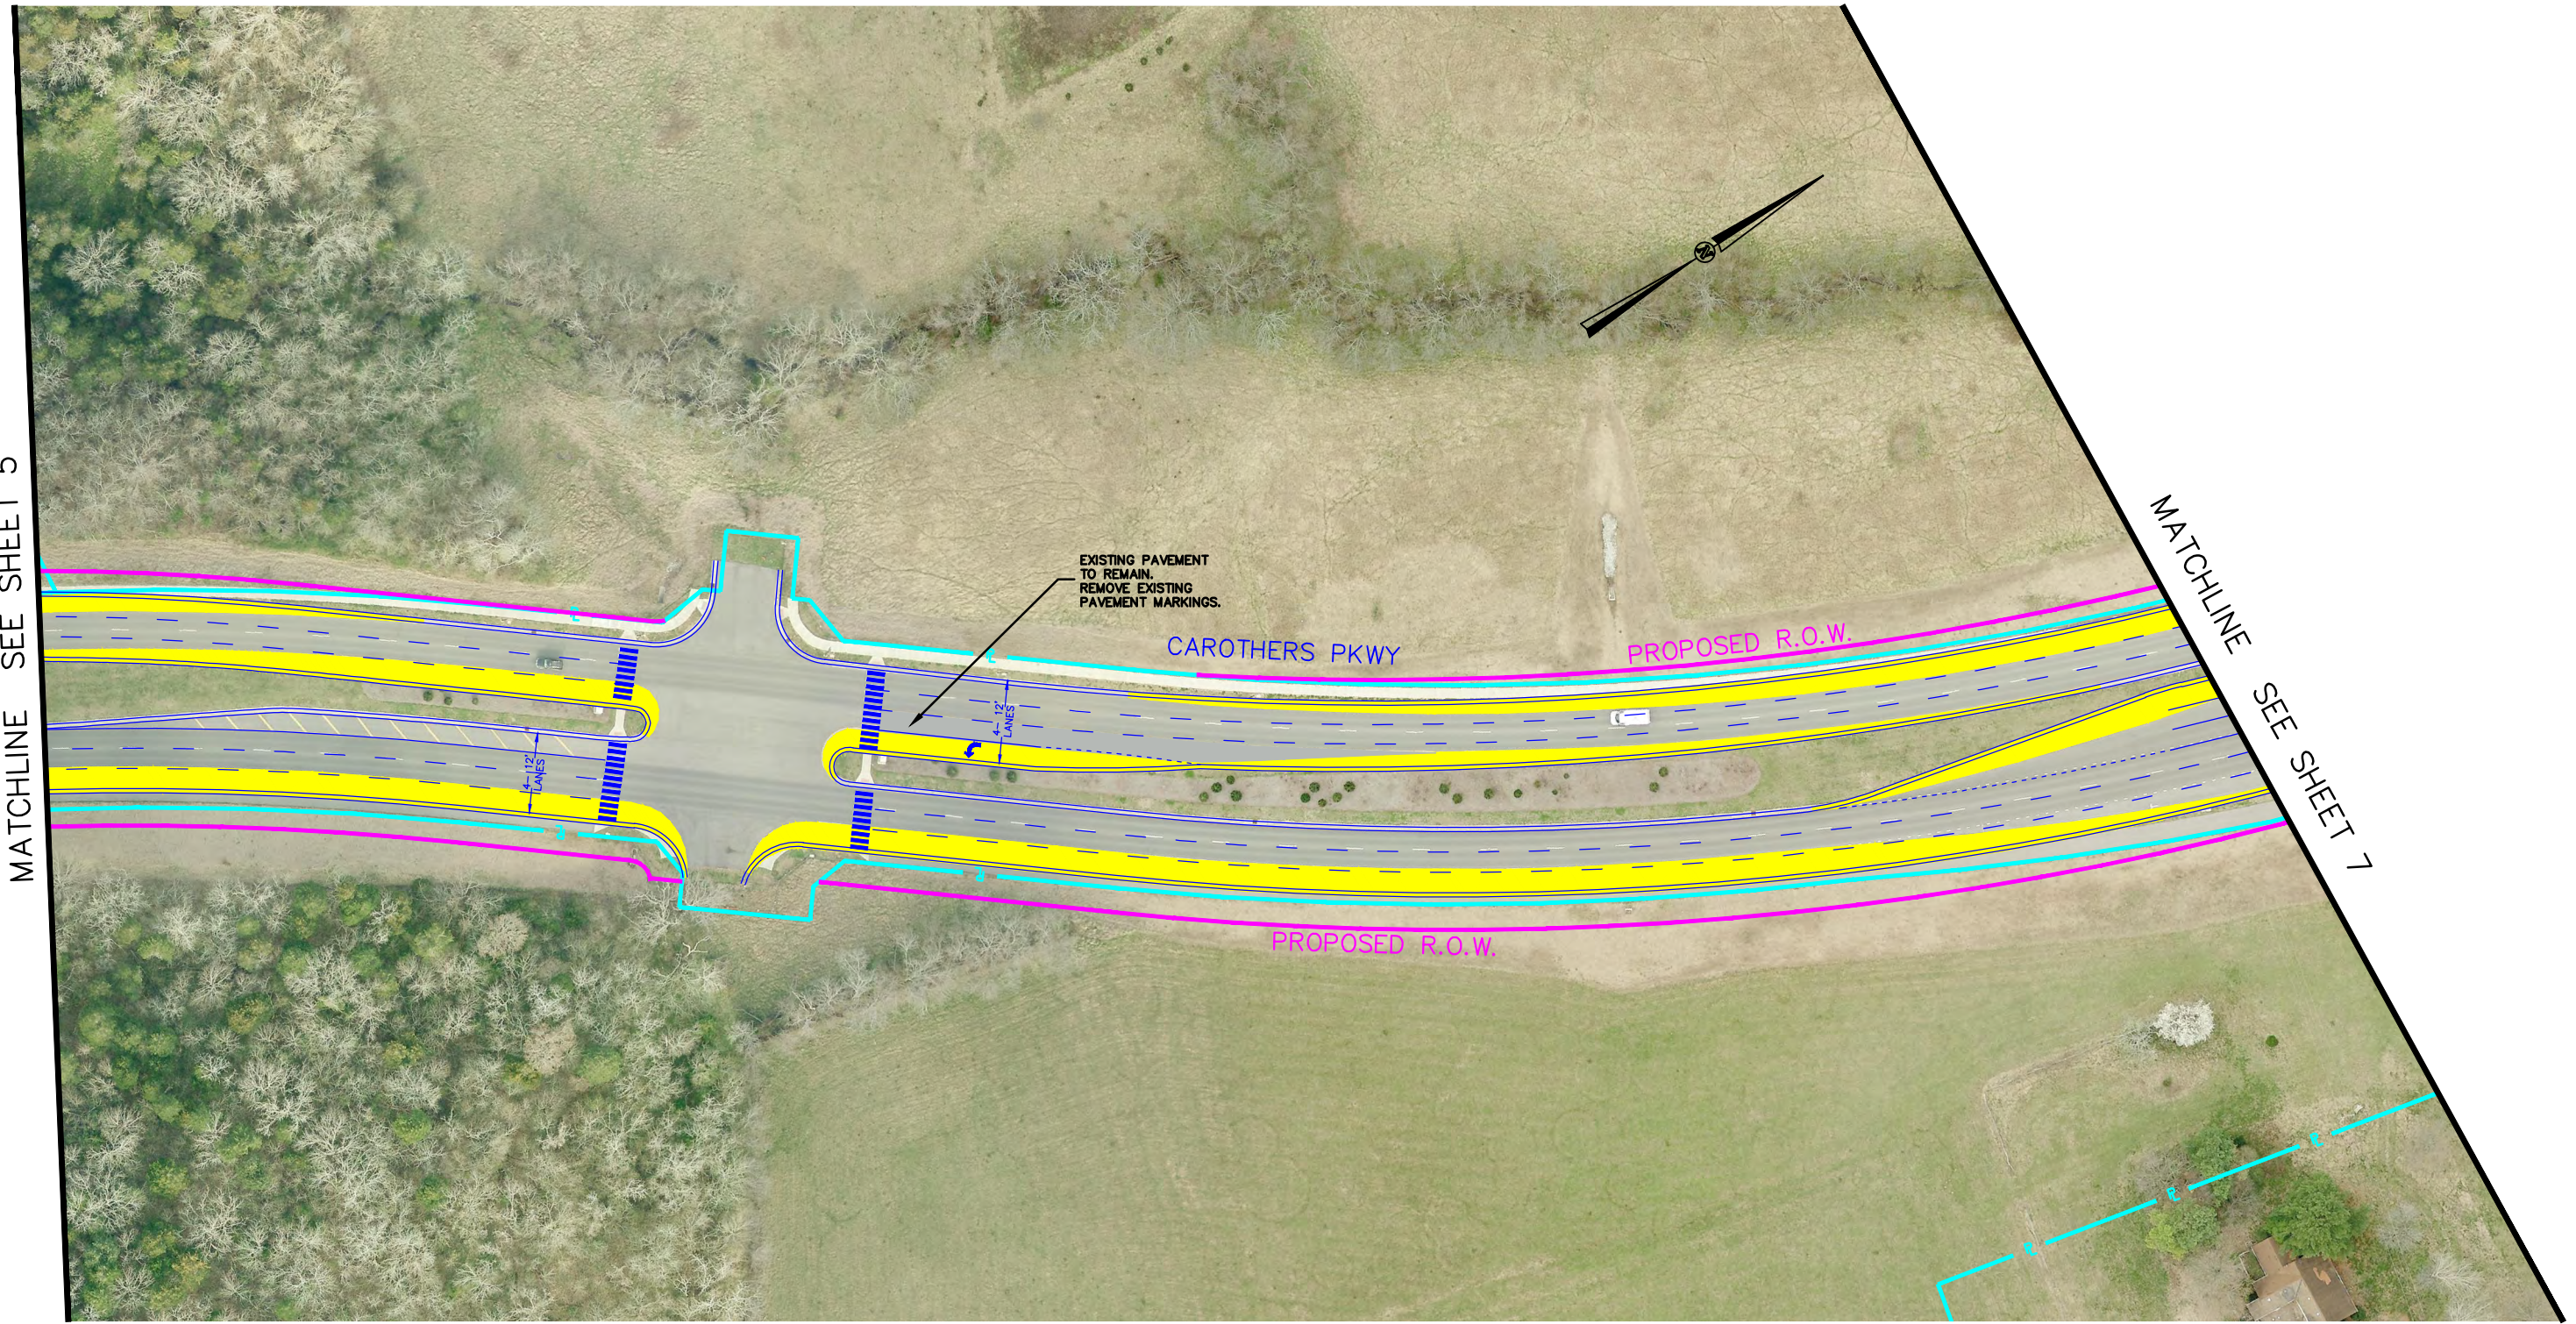

NEW PAVEMENT



PROPOSED R.O.W.



UNDER CONSTRUCTION



EXISTING PROPERTY LINES/ R.O.W.



HYBRID

STUDY AREA
CAROTHERS PARKWAY
 INTEGRATED GROWTH PLAN
 FRANKLIN, TENNESSEE


3/5/2013

SHEET 6 OF 23

MATCHLINE SEE SHEET 8

MATCHLINE SEE SHEET 17

MATCHLINE SEE SHEET 18

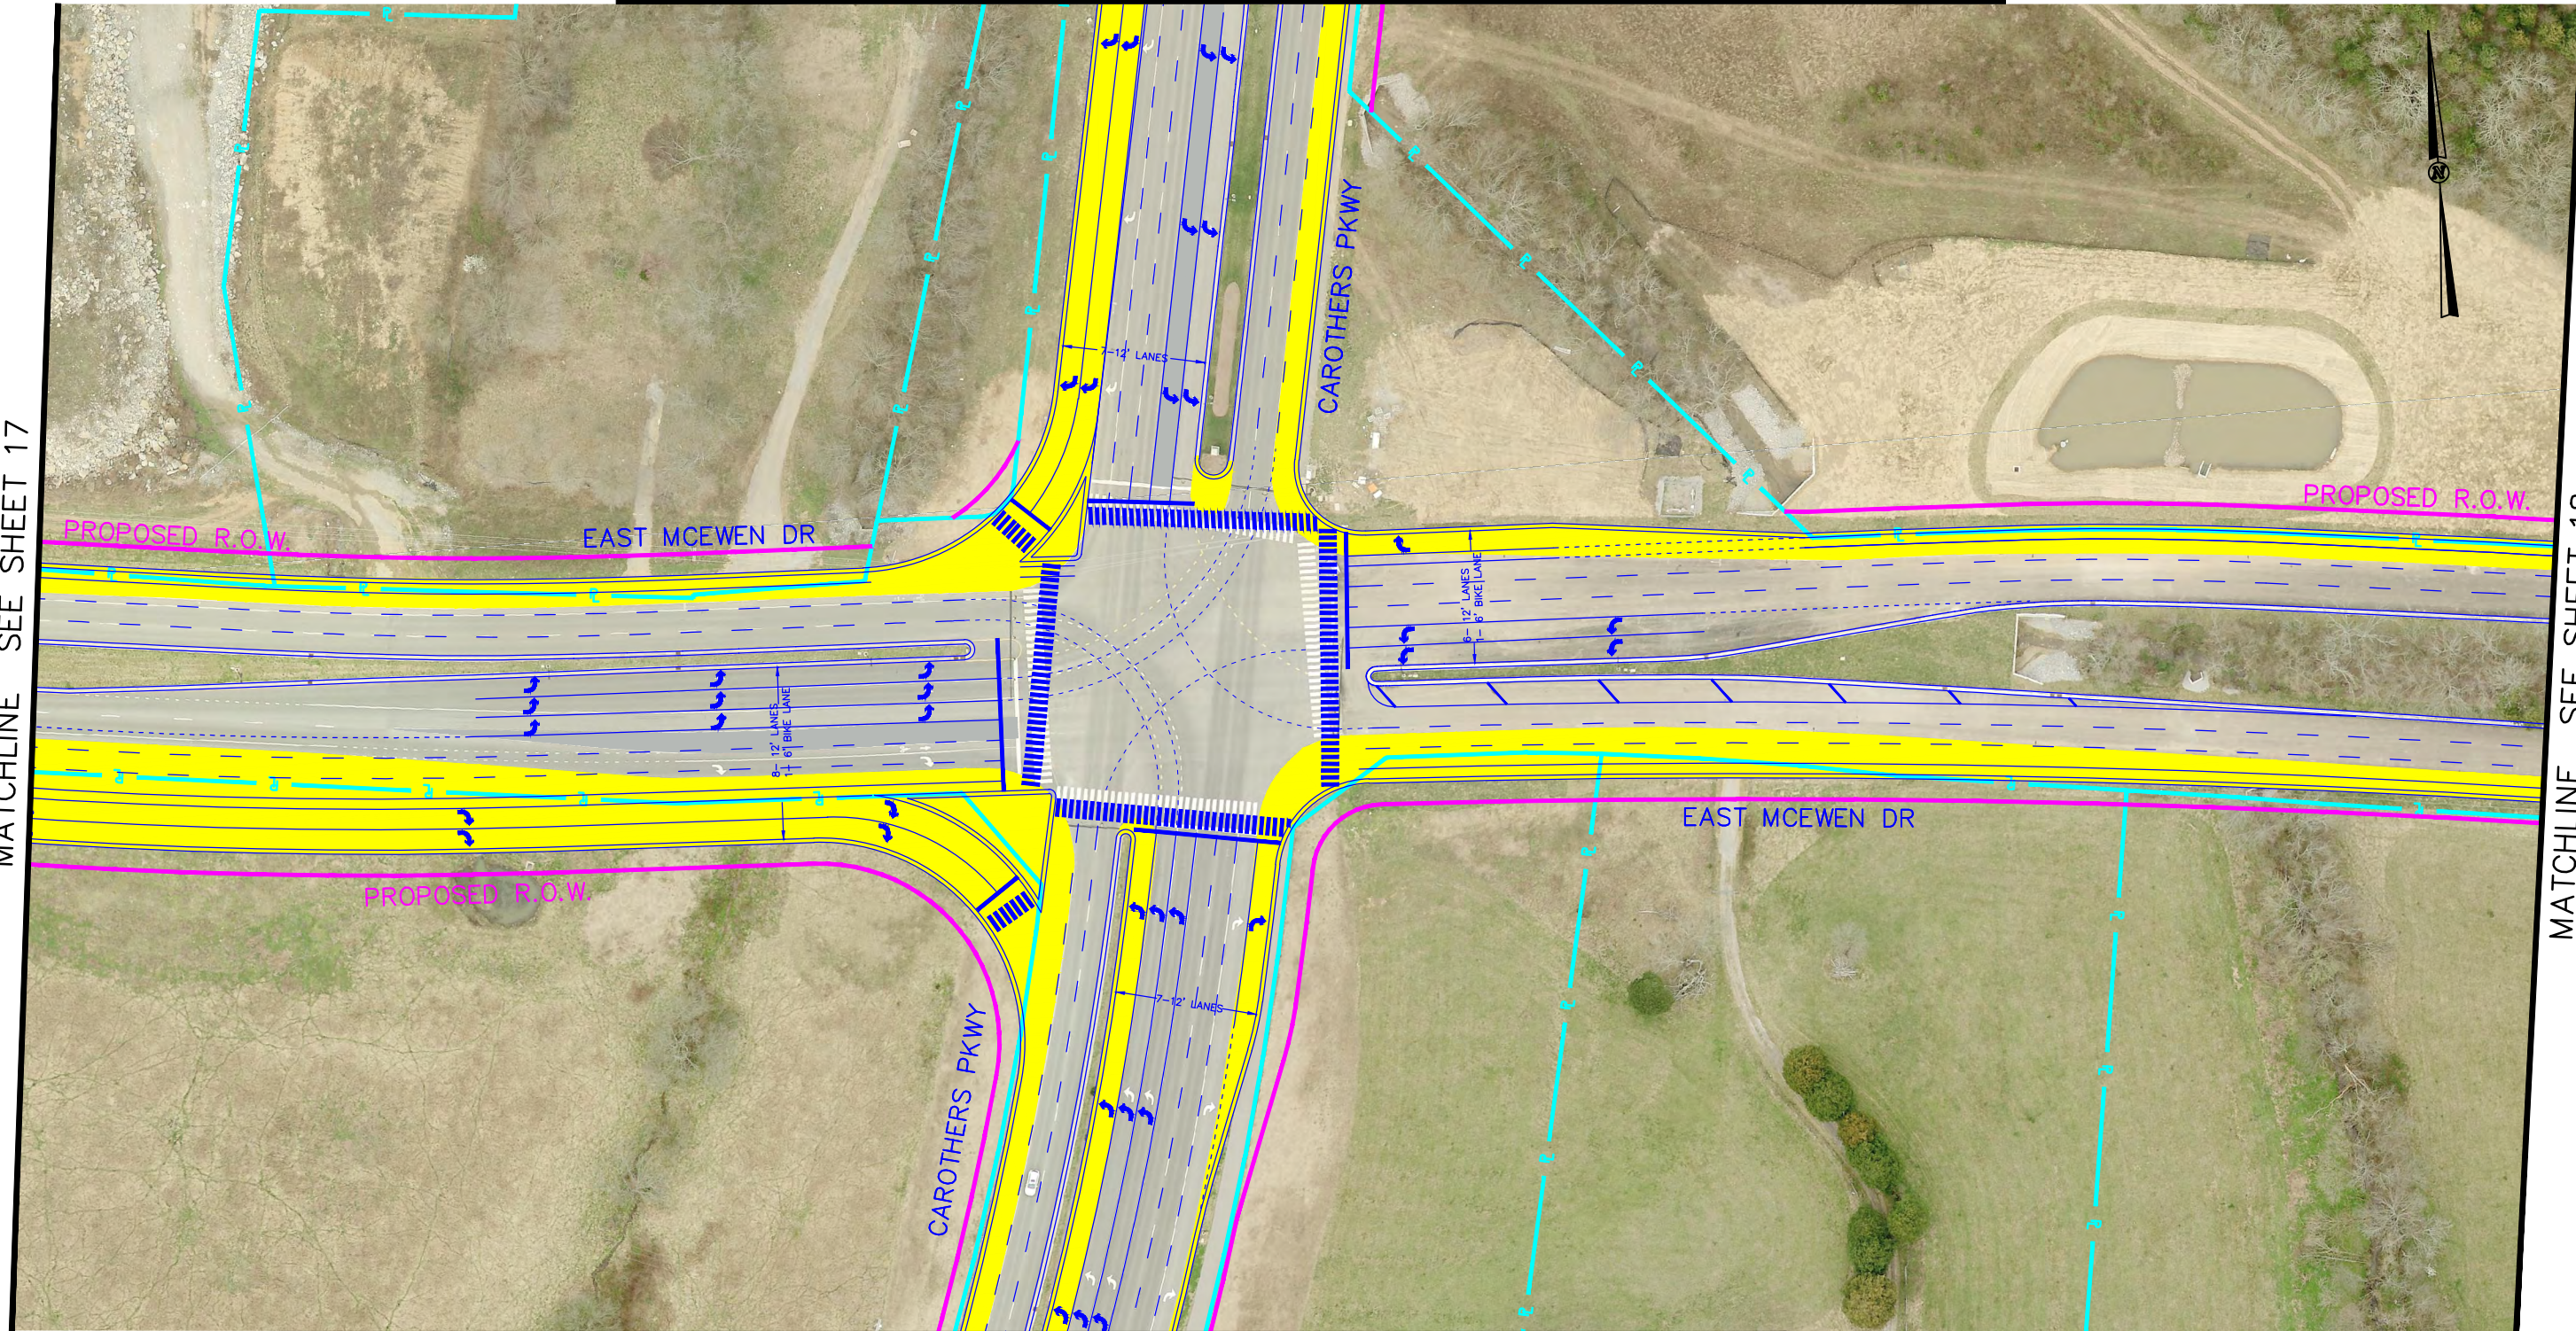

MATCHLINE SEE SHEET 6

NEW PAVEMENT



PROPOSED R.O.W.



UNDER CONSTRUCTION



EXISTING PROPERTY LINES/ R.O.W.



HYBRID

STUDY AREA
CAROTHERS PARKWAY
 INTEGRATED GROWTH PLAN
 FRANKLIN, TENNESSEE



NEW PAVEMENT



PROPOSED R.O.W.




UNDER CONSTRUCTION



EXISTING PROPERTY LINES/ R.O.W.



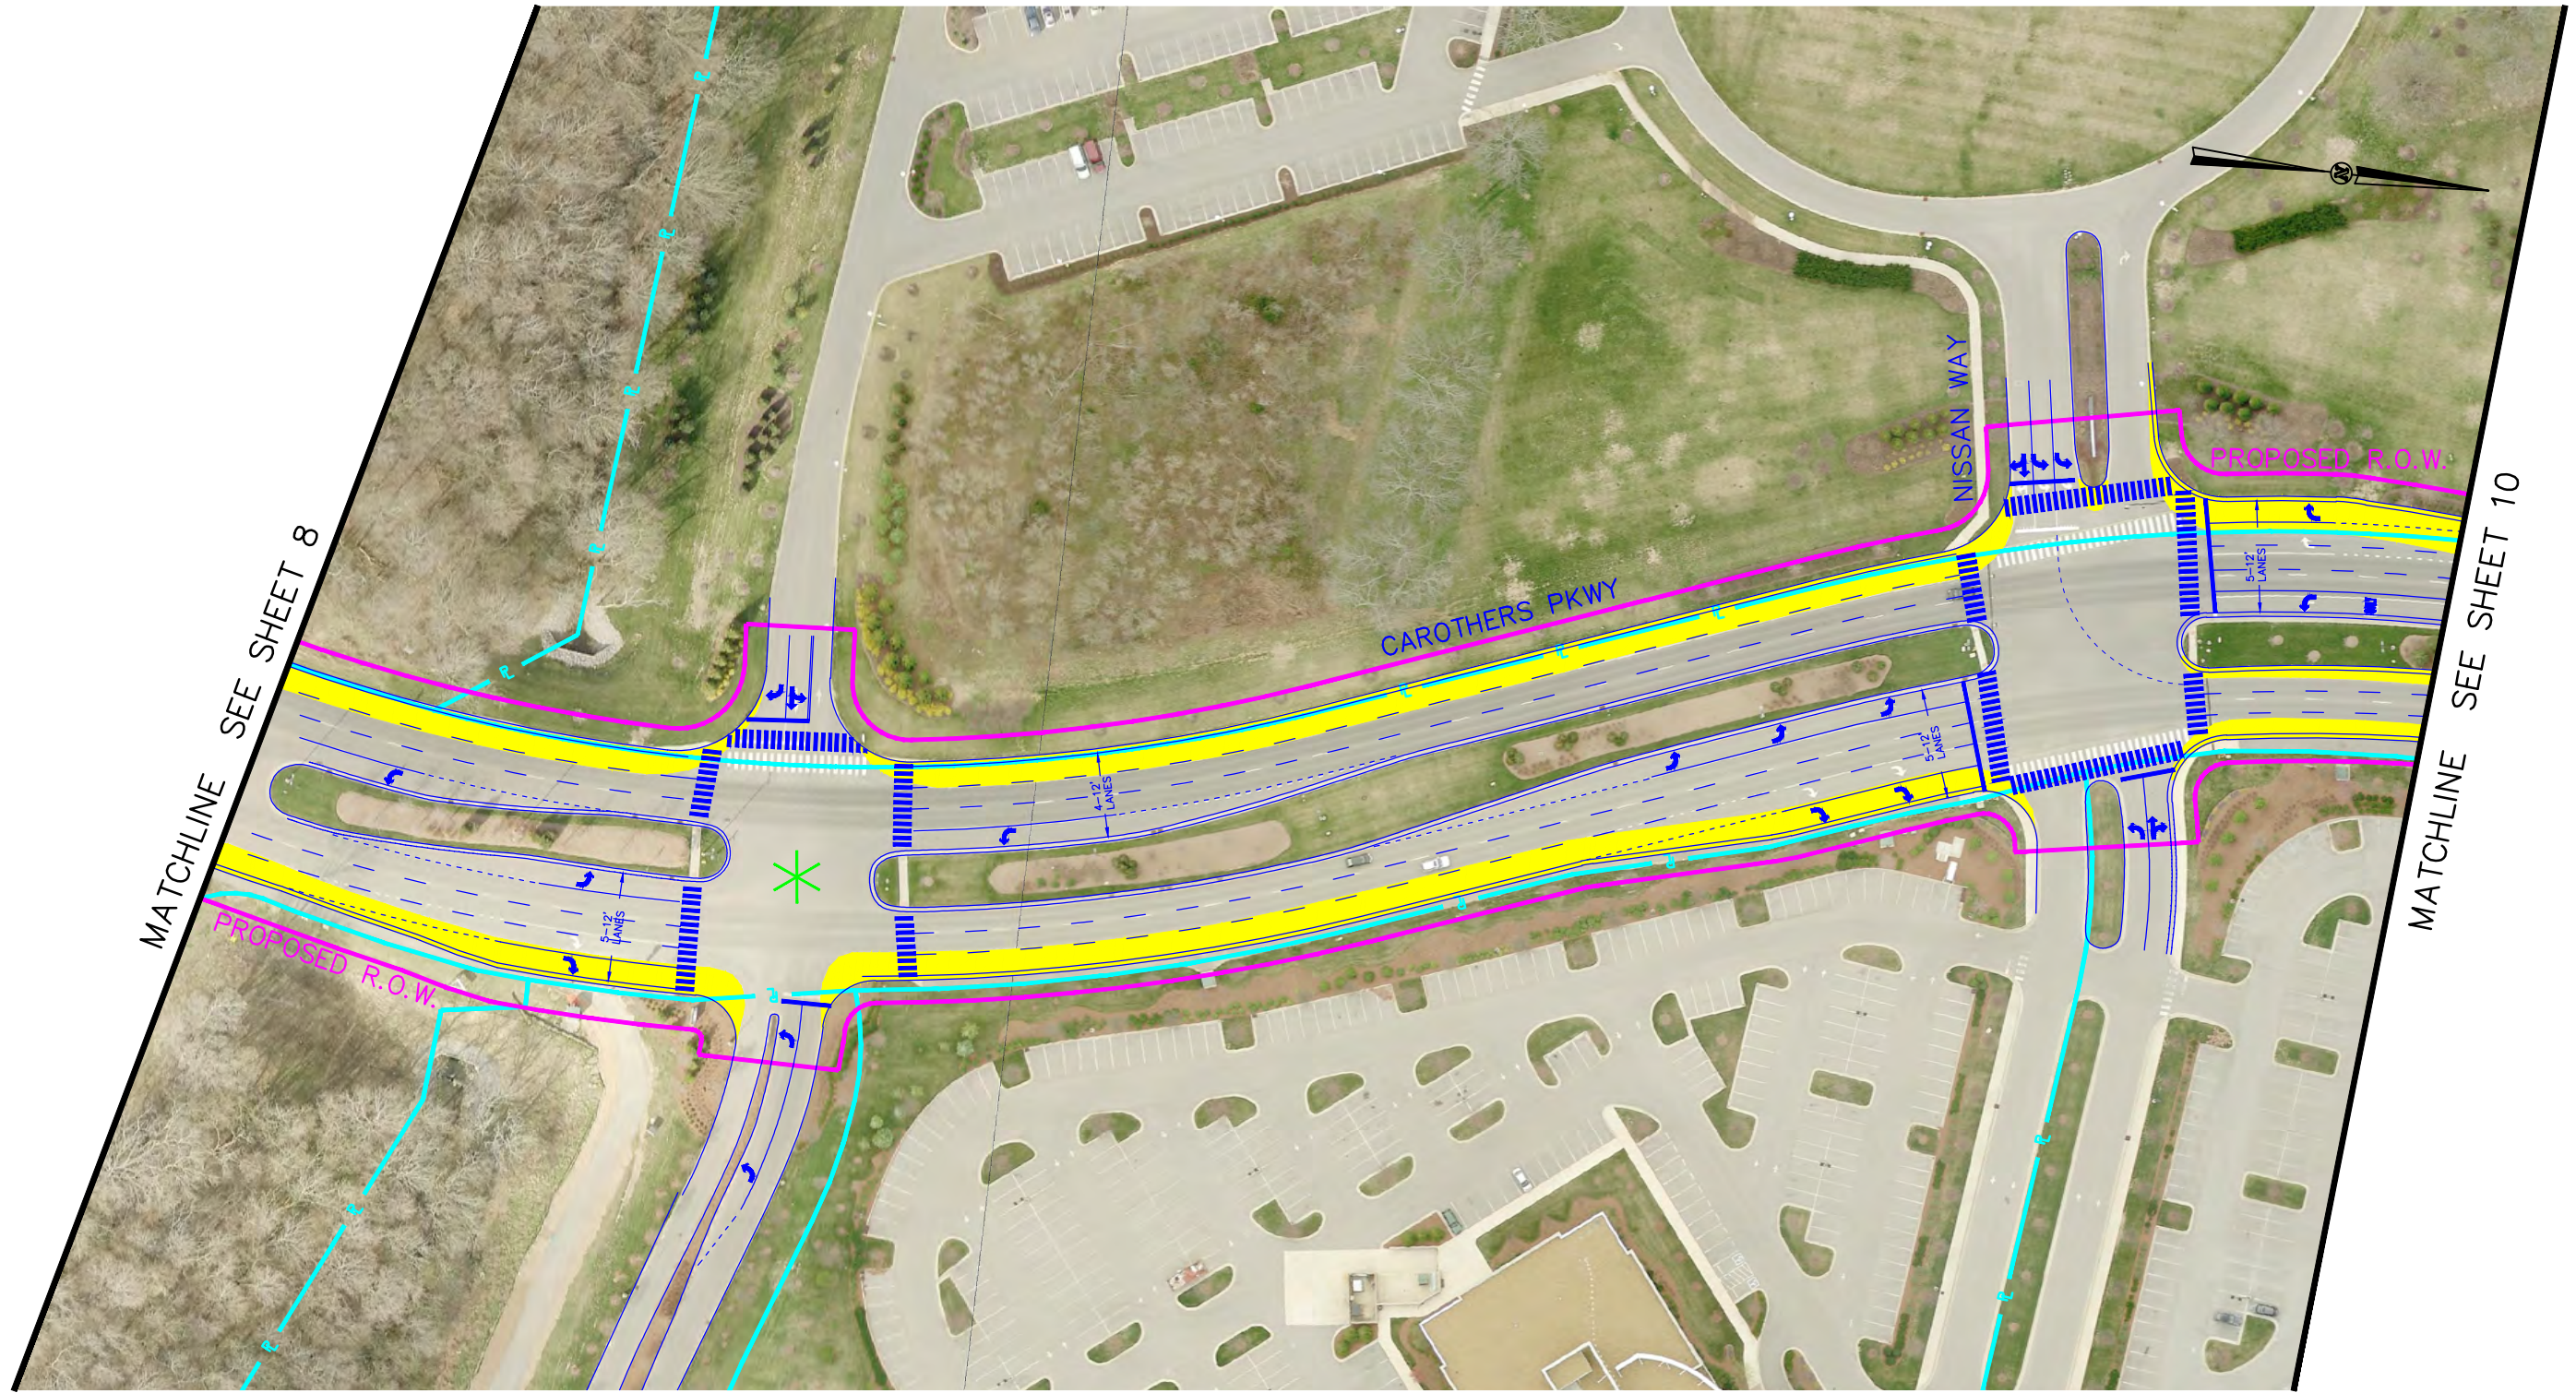

NEW PAVEMENT



PROPOSED R.O.W.



POSSIBLE ACCESS MODIFICATION



UNDER CONSTRUCTION




EXISTING PROPERTY LINES/ R.O.W.



HYBRID

STUDY AREA
CAROTHERS PARKWAY
 INTEGRATED GROWTH PLAN
 FRANKLIN, TENNESSEE

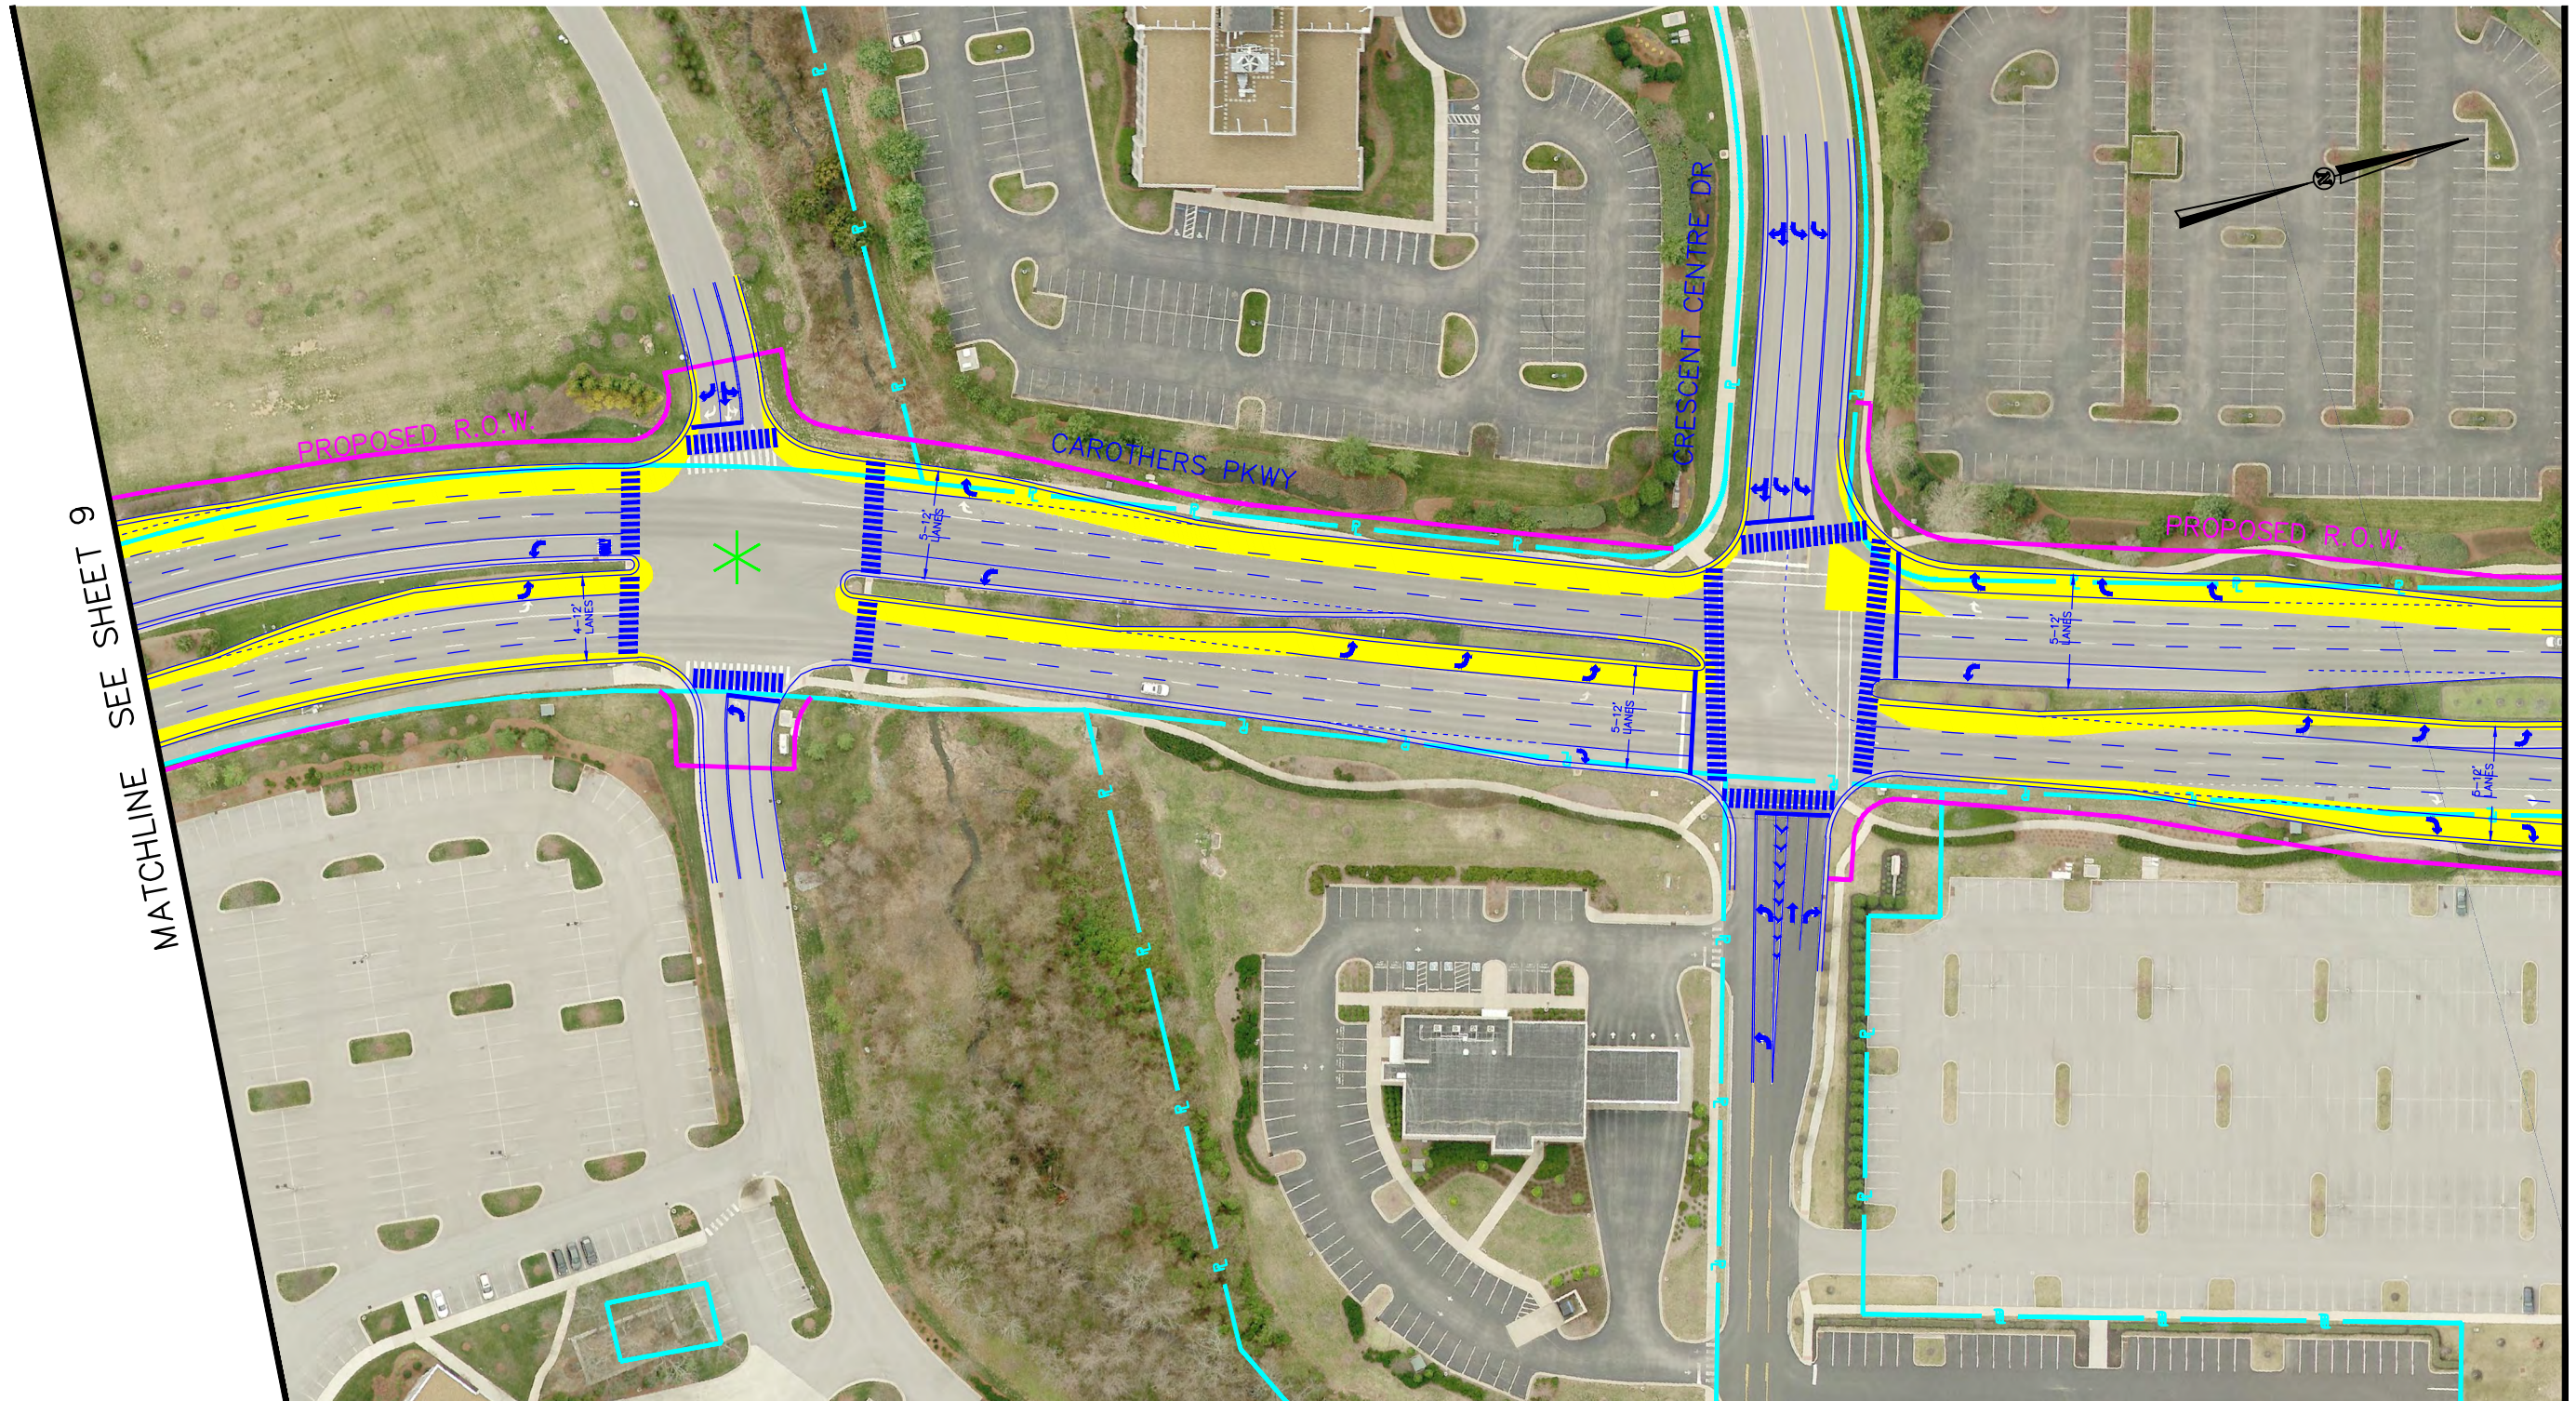

NEW PAVEMENT



PROPOSED R.O.W.



POSSIBLE ACCESS MODIFICATION



UNDER CONSTRUCTION



EXISTING PROPERTY LINES/ R.O.W.



HYBRID

STUDY AREA
CAROTHERS PARKWAY
 INTEGRATED GROWTH PLAN
 FRANKLIN, TENNESSEE


MATCHLINE SEE SHEET 9

MATCHLINE SEE SHEET 11

MATCHLINE SEE SHEET 20

MATCHLINE SEE SHEET 10

MATCHLINE SEE SHEET 12

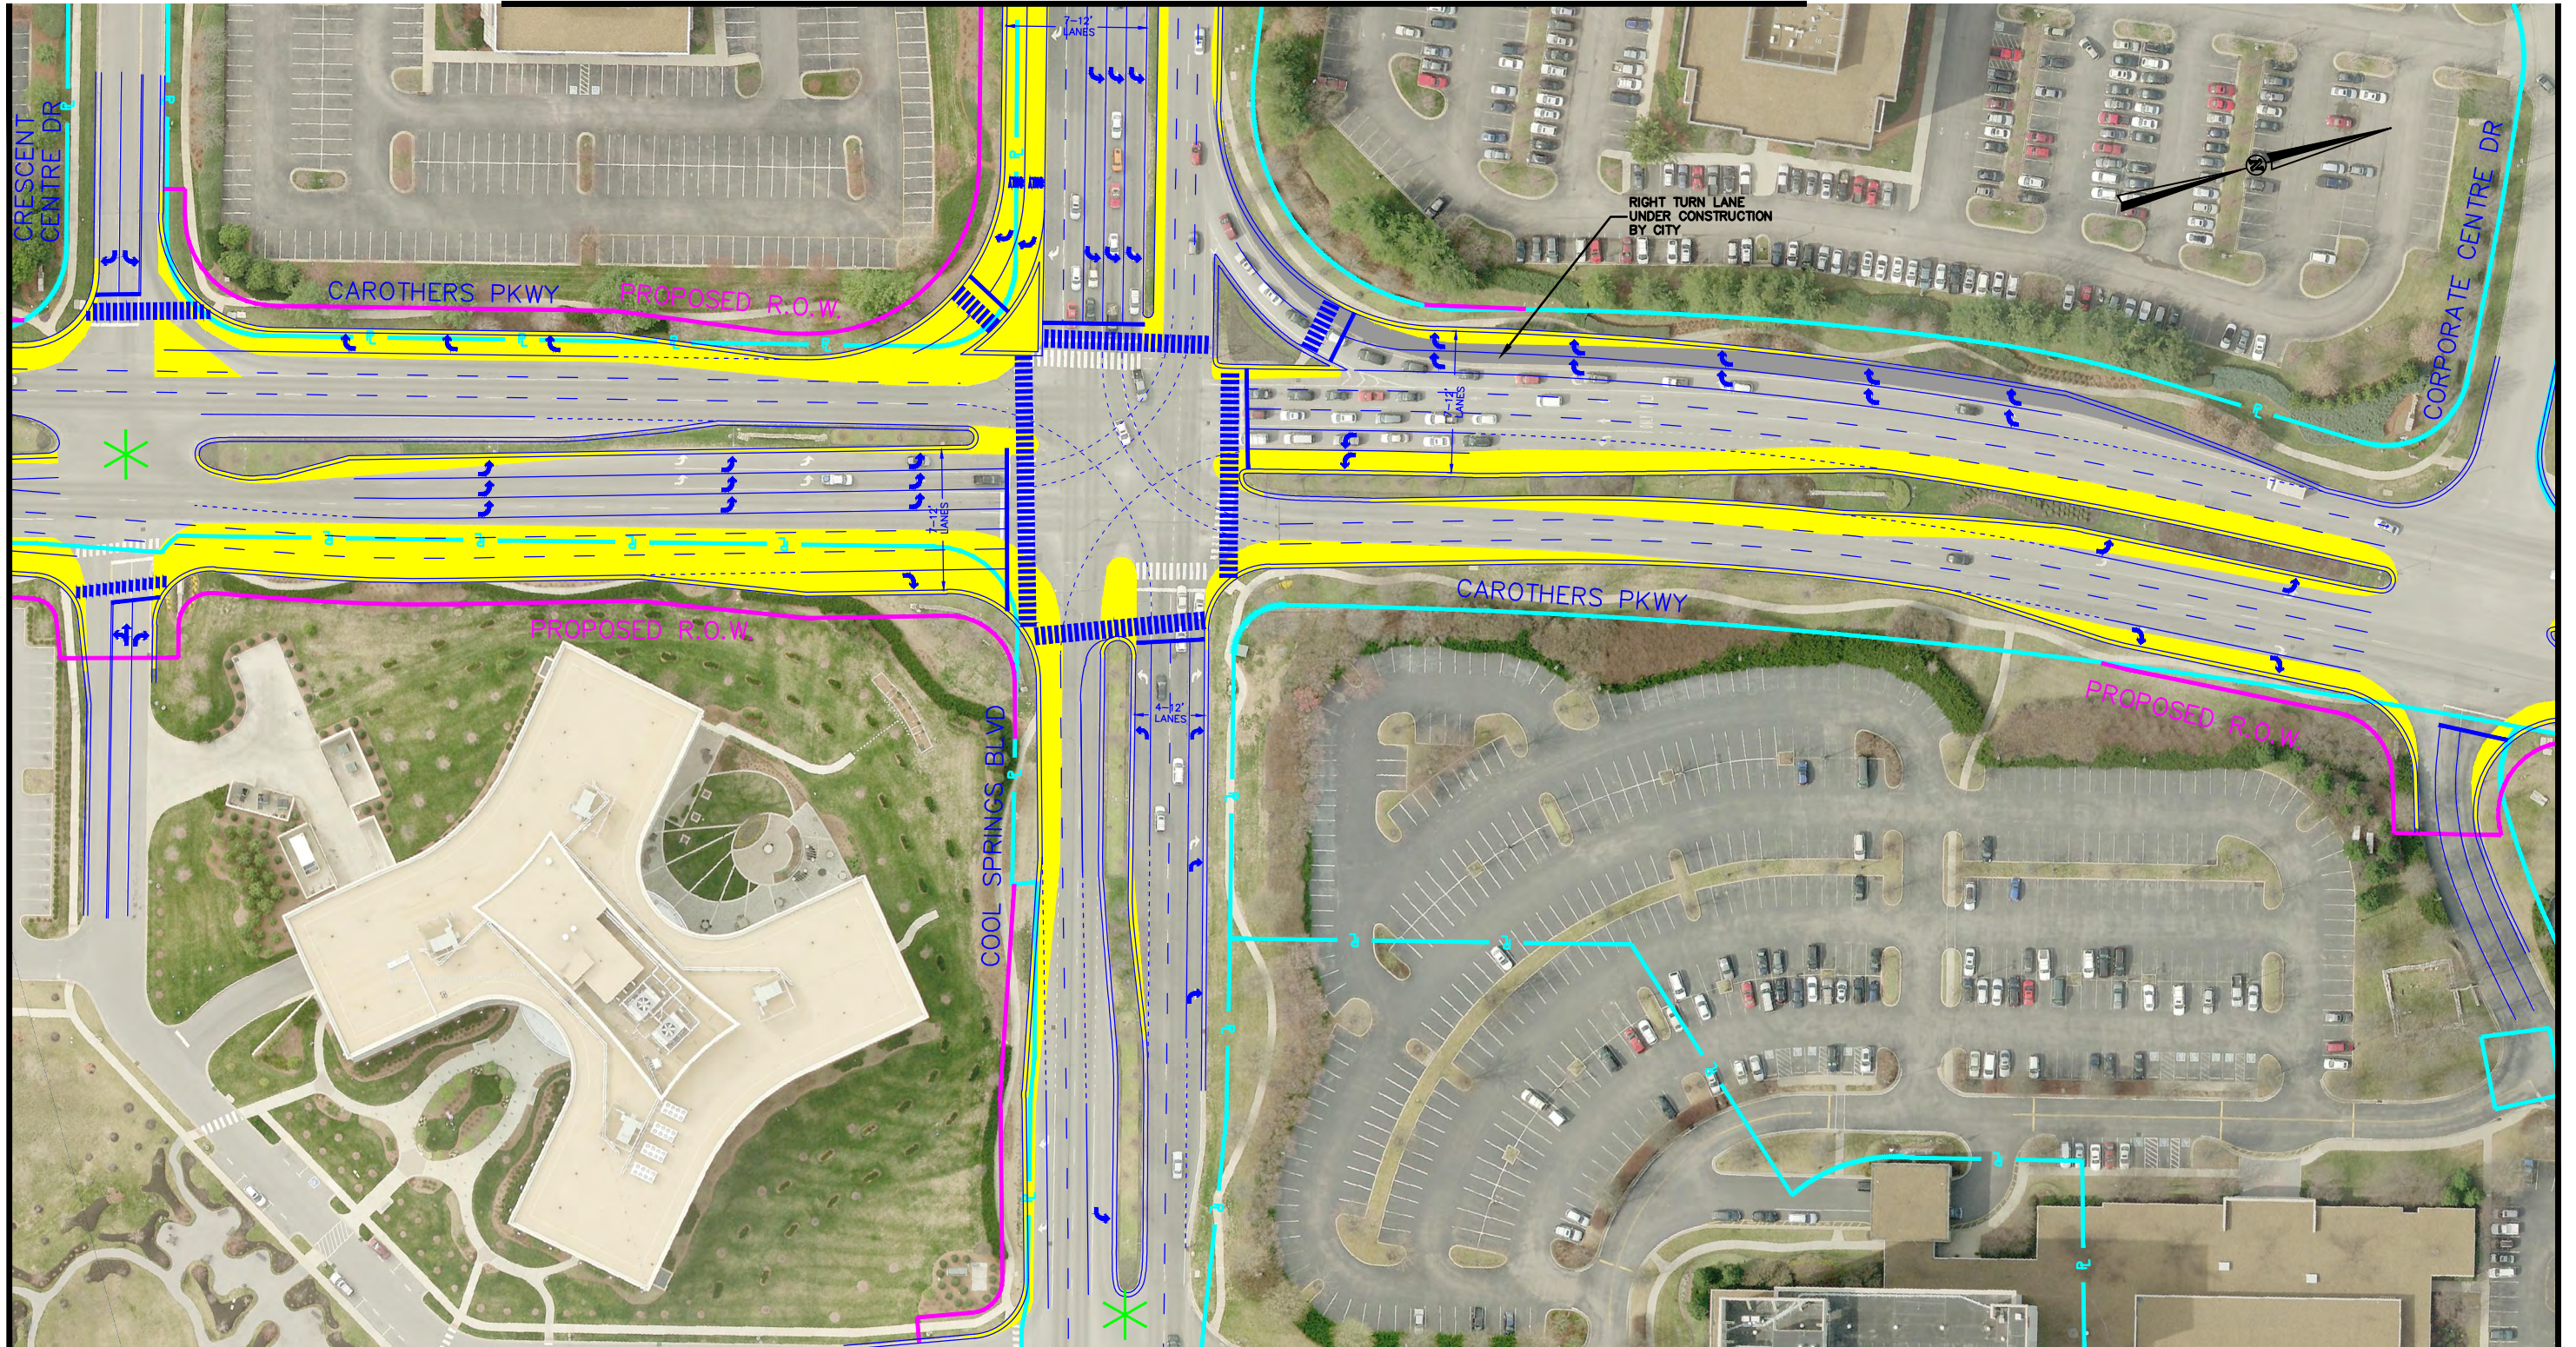

NEW PAVEMENT



PROPOSED R.O.W.



POSSIBLE ACCESS MODIFICATION



UNDER CONSTRUCTION



EXISTING PROPERTY LINES/R.O.W.




HYBRID

STUDY AREA
CAROTHERS PARKWAY
 INTEGRATED GROWTH PLAN
 FRANKLIN, TENNESSEE

3/5/2013

SHEET 11 OF 23

MATCHLINE SEE SHEET 11

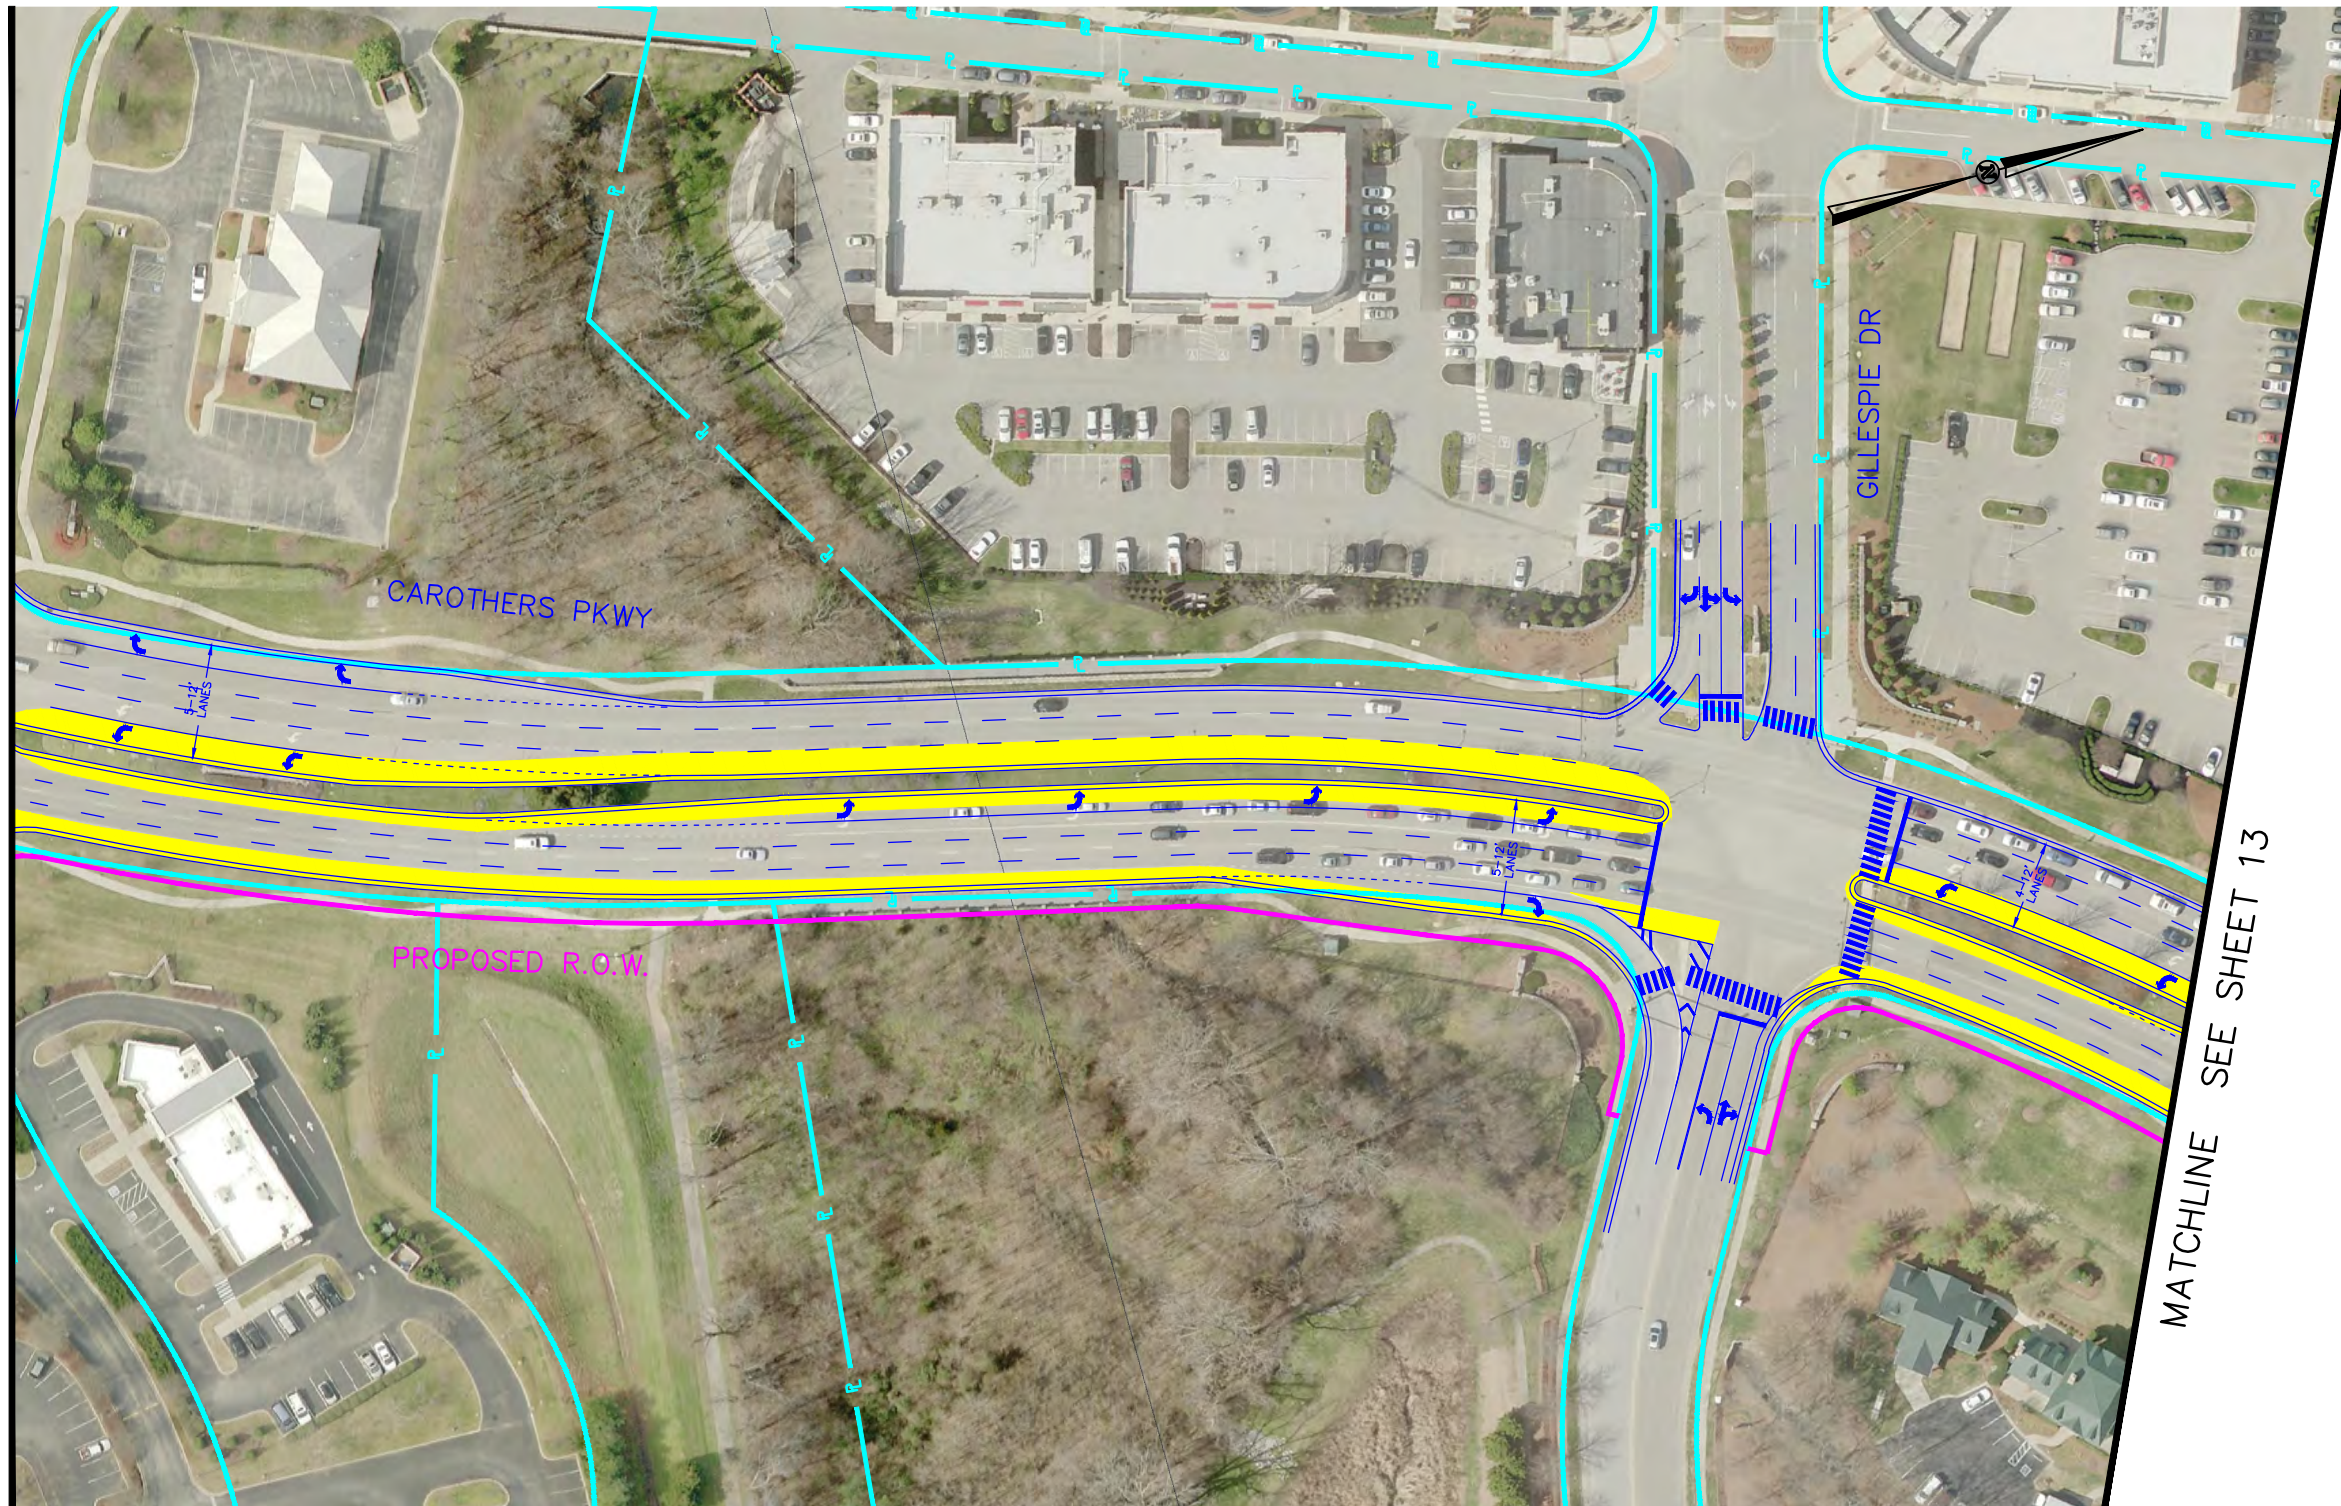

MATCHLINE SEE SHEET 13

NEW PAVEMENT



PROPOSED R.O.W.



UNDER CONSTRUCTION



EXISTING PROPERTY LINES/R.O.W.




HYBRID

STUDY AREA
CAROTHERS PARKWAY
 INTEGRATED GROWTH PLAN
 FRANKLIN, TENNESSEE

3/5/2013

SHEET 12 OF 23

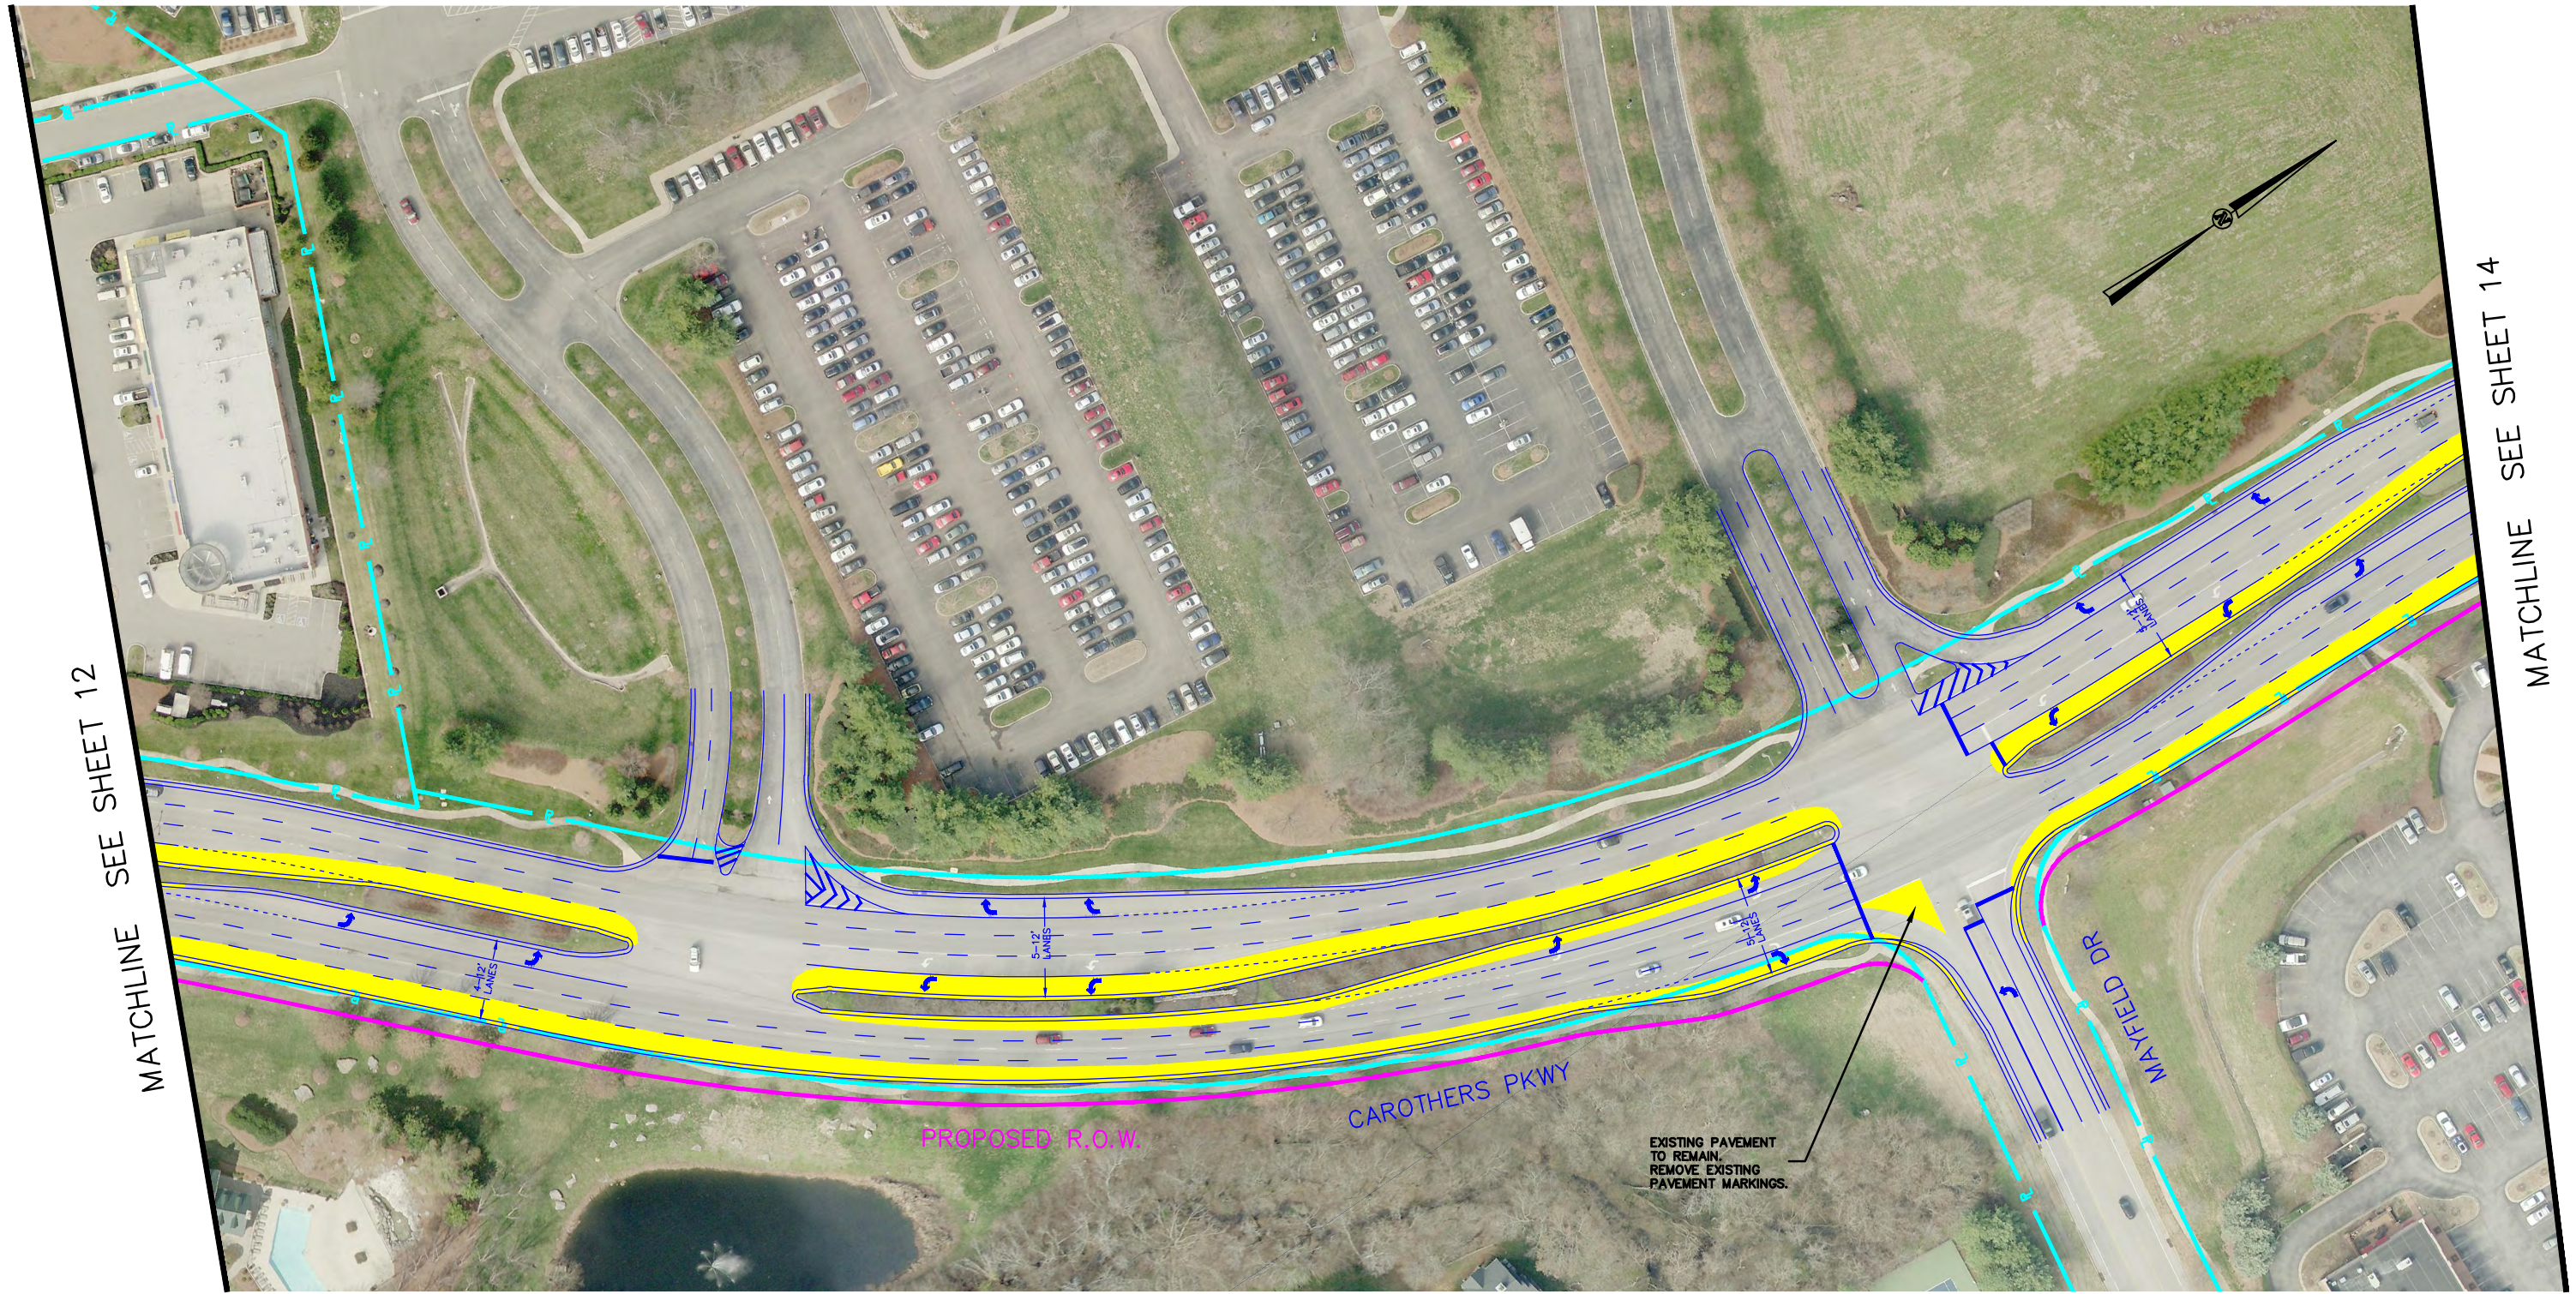

NEW PAVEMENT -



PROPOSED R.O.W. -



UNDER CONSTRUCTION -



EXISTING PROPERTY LINES/ R.O.W.



EXISTING PAVEMENT TO REMAIN. REMOVE EXISTING PAVEMENT MARKINGS.



HYBRID


STUDY AREA
CAROTHERS PARKWAY
 INTEGRATED GROWTH PLAN
 FRANKLIN, TENNESSEE

3/5/2013


SHEET 13 OF 23



MATCHLINE SEE SHEET 12

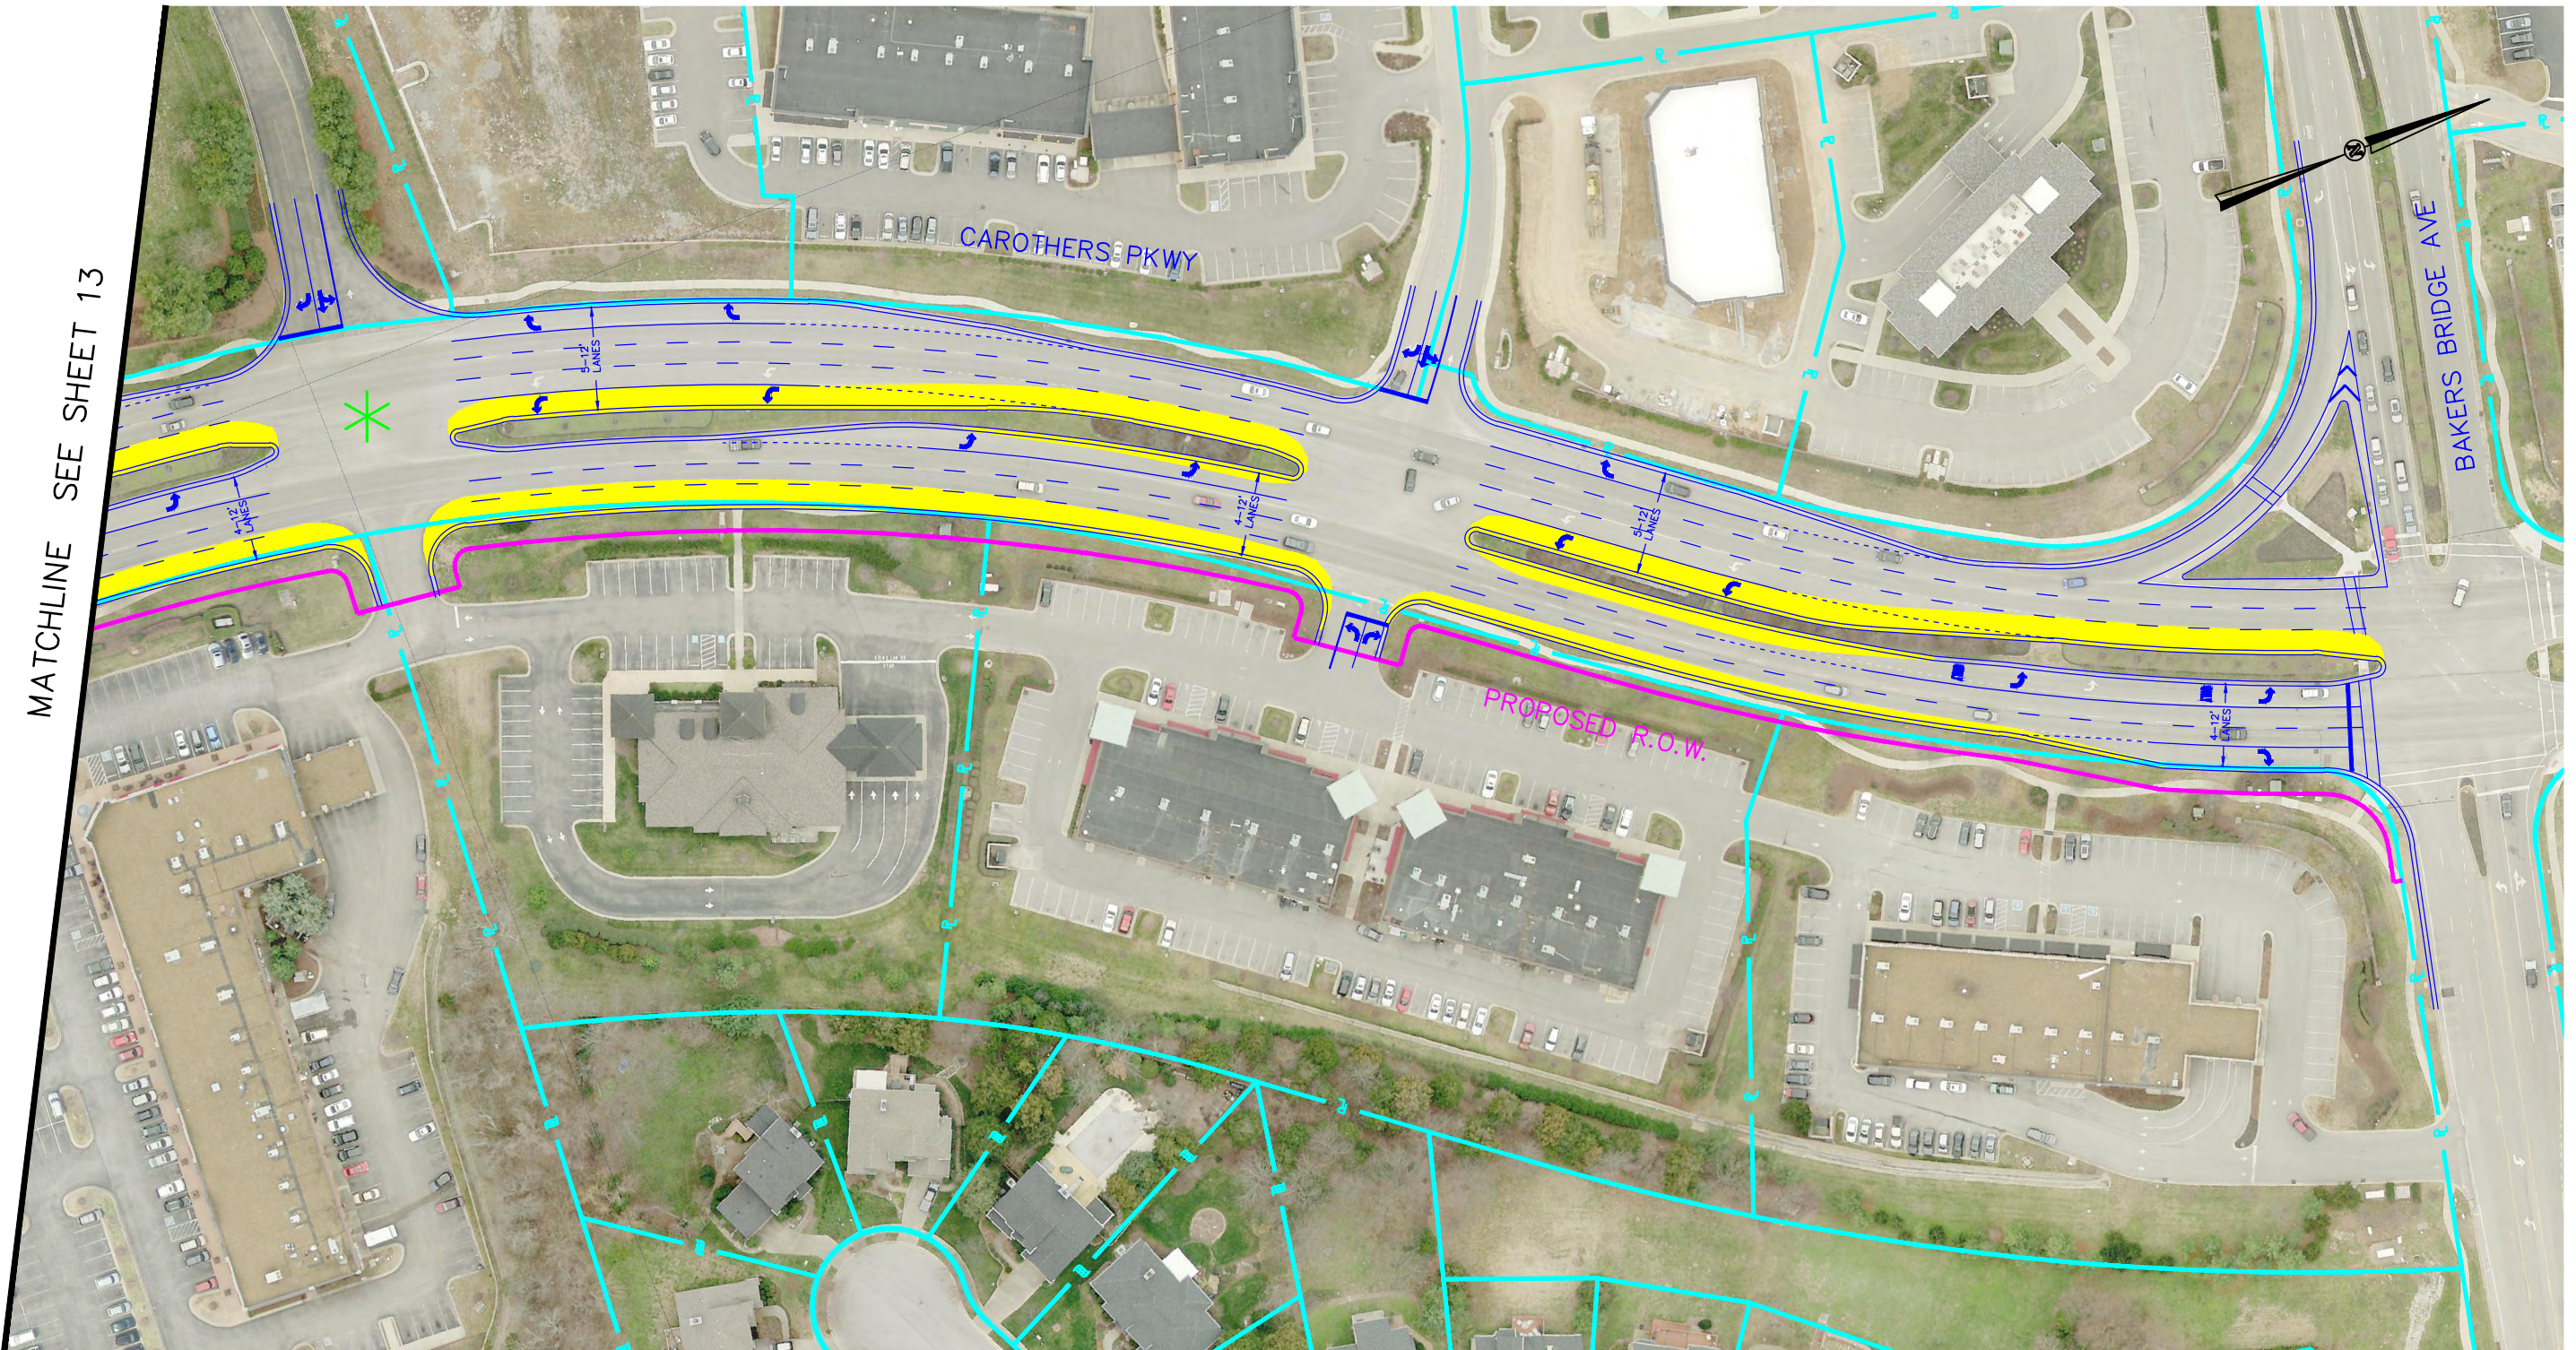MATCHLINE SEE SHEET 14

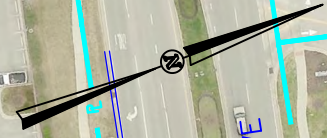

MATCHLINE SEE SHEET 13




NEW PAVEMENT - 
 UNDER CONSTRUCTION - 

PROPOSED R.O.W. - 
 EXISTING PROPERTY LINES/ R.O.W. - 

POSSIBLE ACCESS MODIFICATION - 



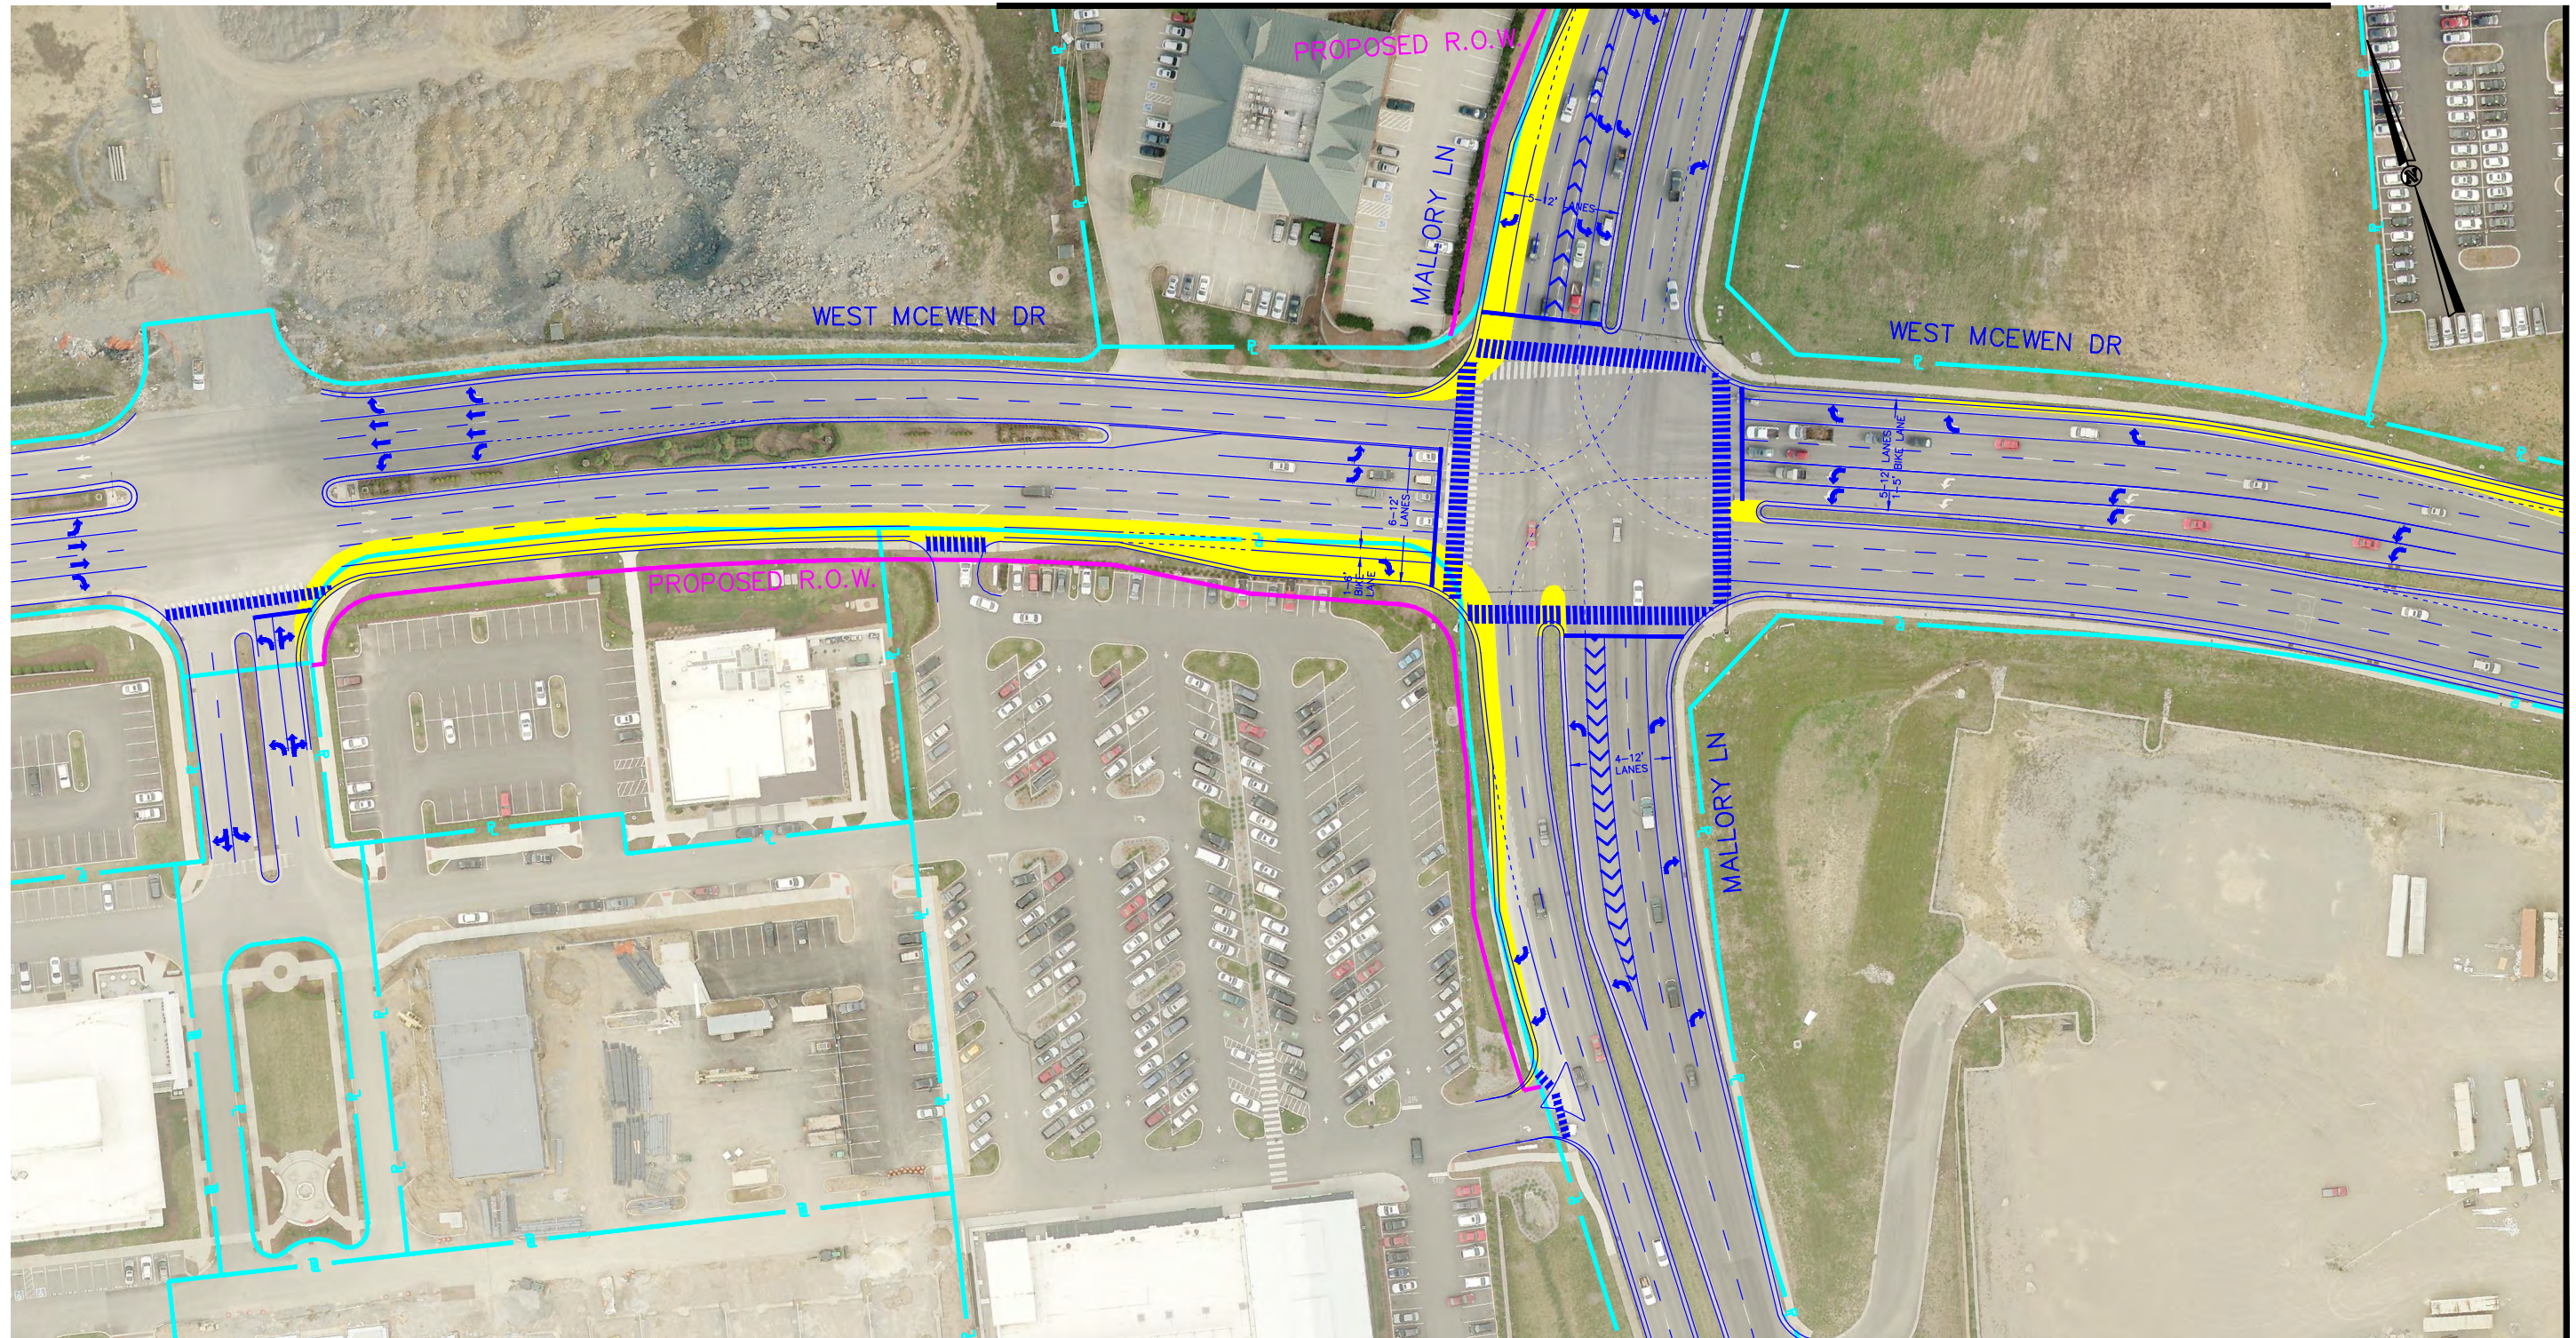

MATCHLINE SEE SHEET 16

NEW PAVEMENT -



PROPOSED R.O.W. -



UNDER CONSTRUCTION -




EXISTING PROPERTY LINES/ R.O.W. -




HYBRID

STUDY AREA
CAROTHERS PARKWAY
 INTEGRATED GROWTH PLAN
 FRANKLIN, TENNESSEE

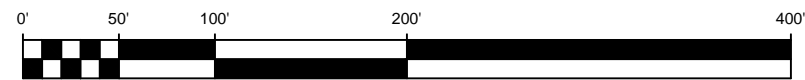

MATCHLINE SEE SHEET 23

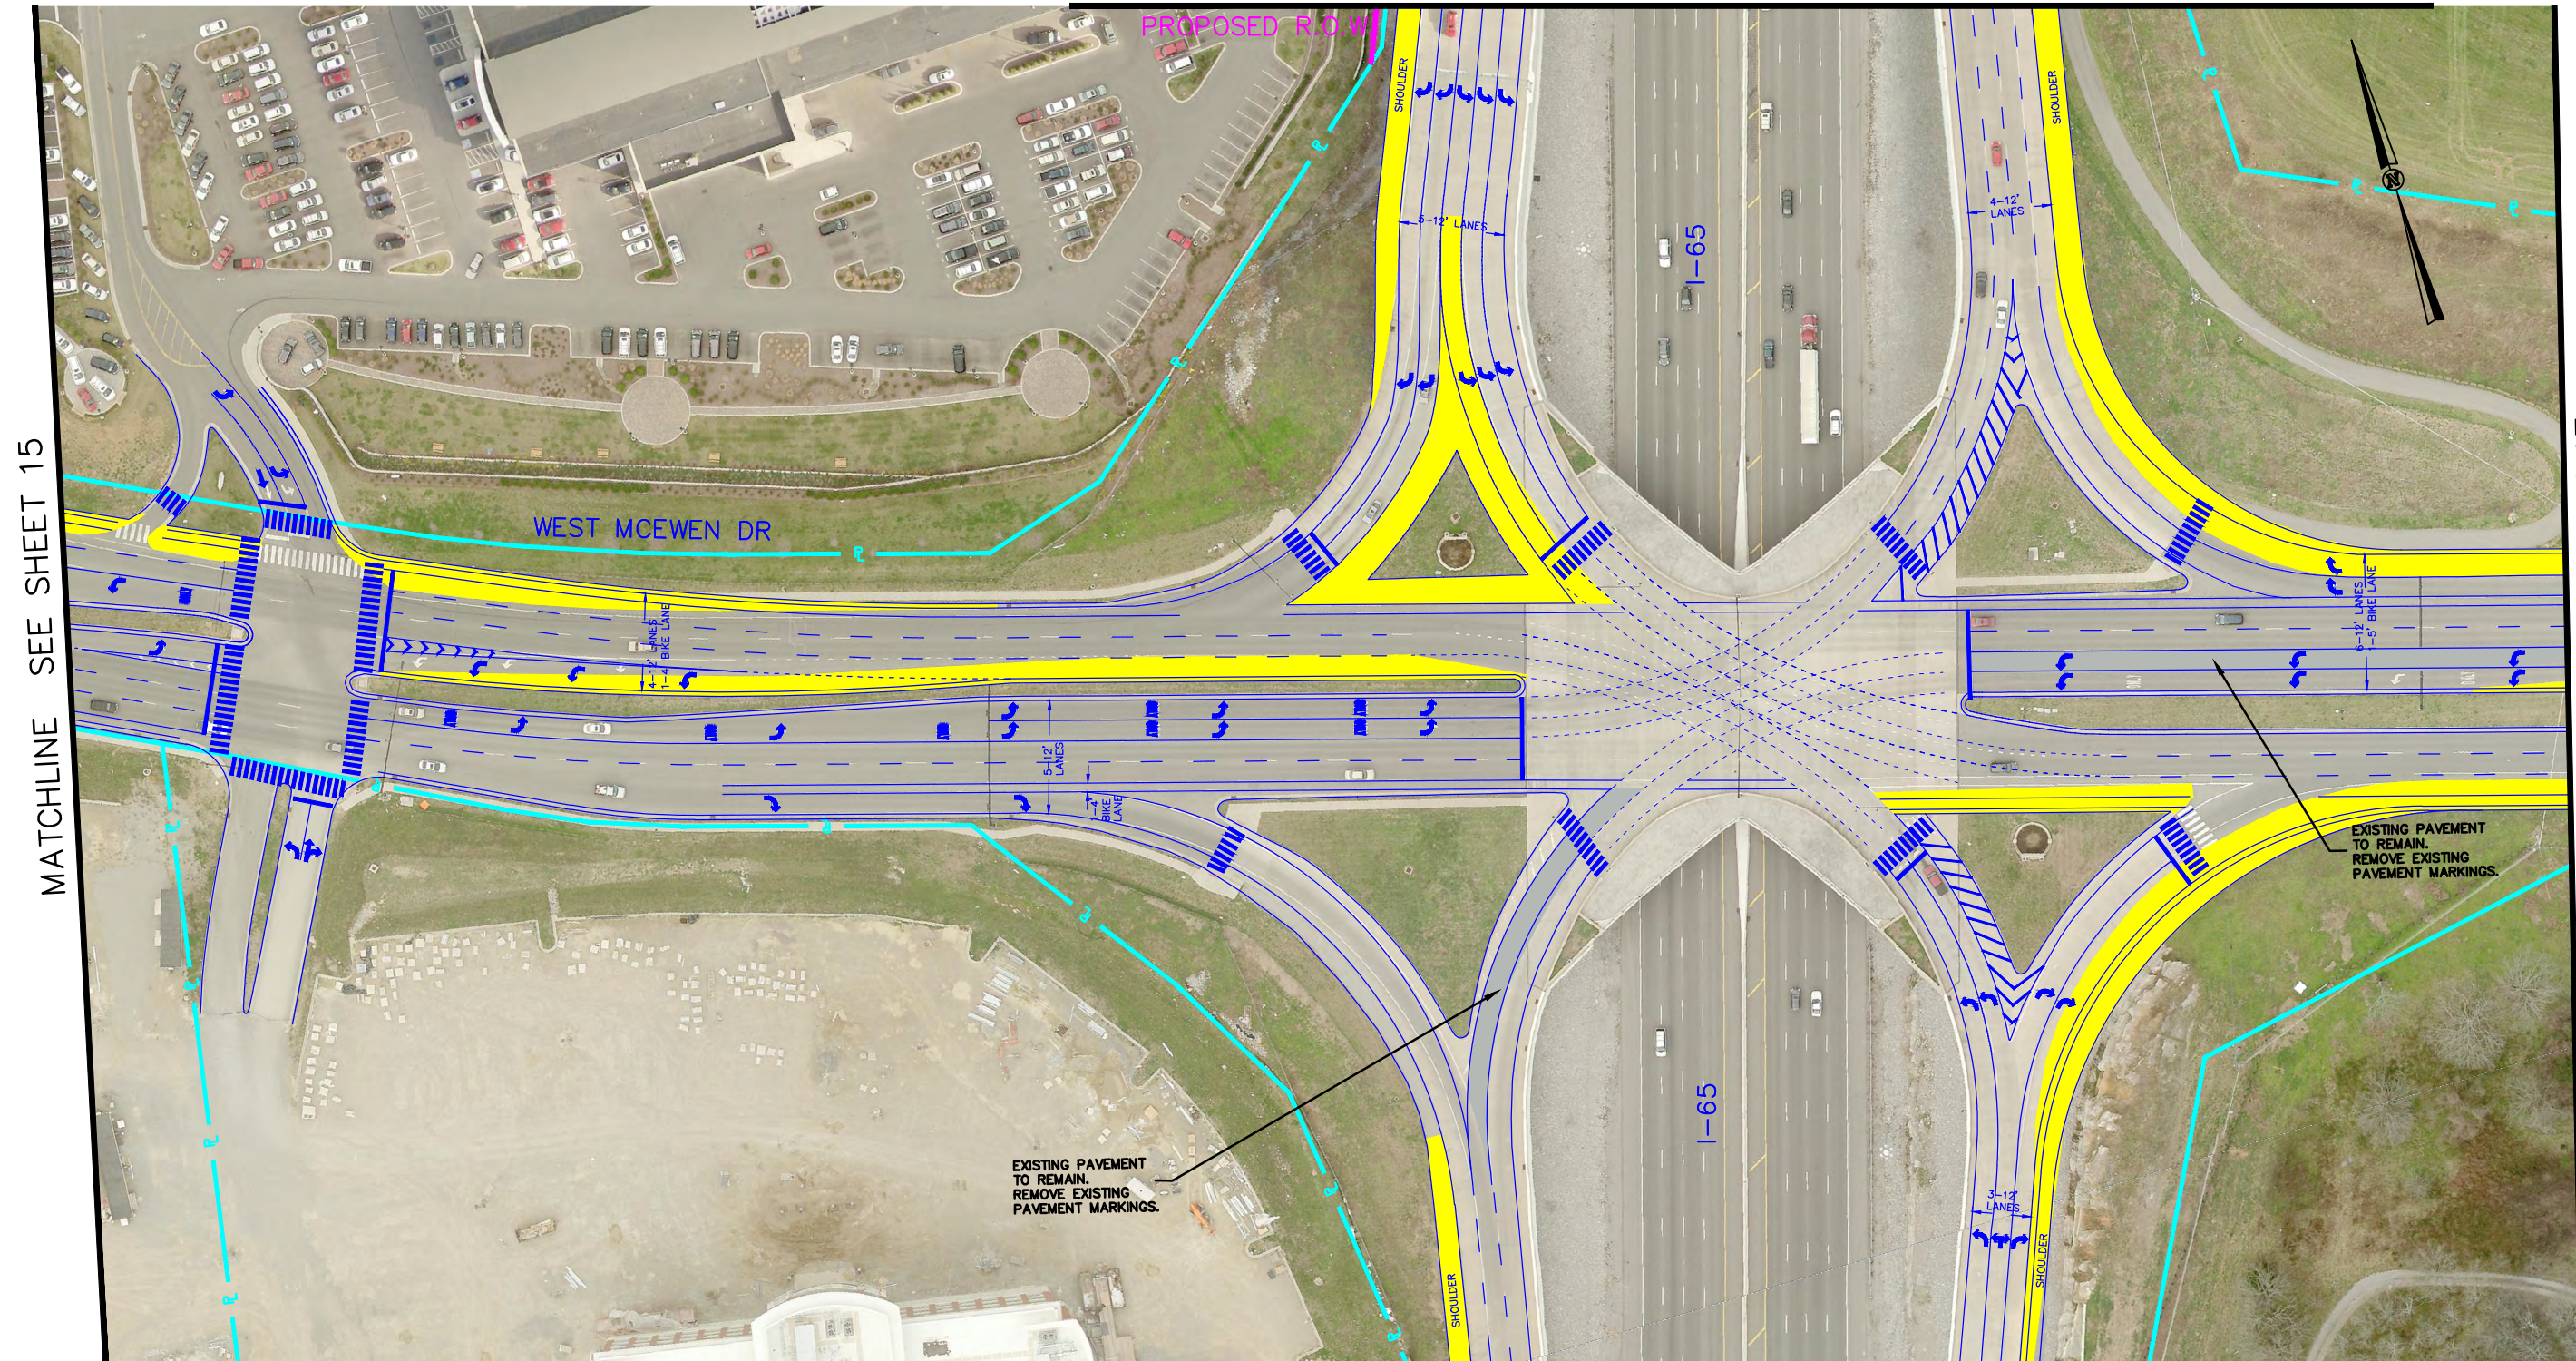

MATCHLINE SEE SHEET 15

MATCHLINE SEE SHEET 17

EXISTING PAVEMENT TO REMAIN. REMOVE EXISTING PAVEMENT MARKINGS.

EXISTING PAVEMENT TO REMAIN. REMOVE EXISTING PAVEMENT MARKINGS.

MATCHLINE SEE SHEET 22

NEW PAVEMENT - 

PROPOSED R.O.W. - 

UNDER CONSTRUCTION - 

EXISTING PROPERTY LINES/ R.O.W. - 

HYBRID

STUDY AREA
CAROTHERS PARKWAY
INTEGRATED GROWTH PLAN
FRANKLIN, TENNESSEE





NEW PAVEMENT




PROPOSED R.O.W.



UNDER CONSTRUCTION




EXISTING PROPERTY LINES/ R.O.W.

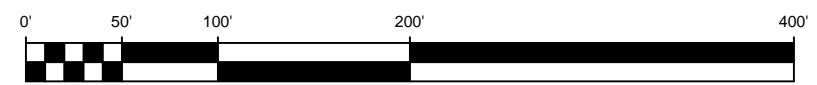

HYBRID

STUDY AREA
CAROTHERS PARKWAY
 INTEGRATED GROWTH PLAN
 FRANKLIN, TENNESSEE

MATCHLINE SEE SHEET 7

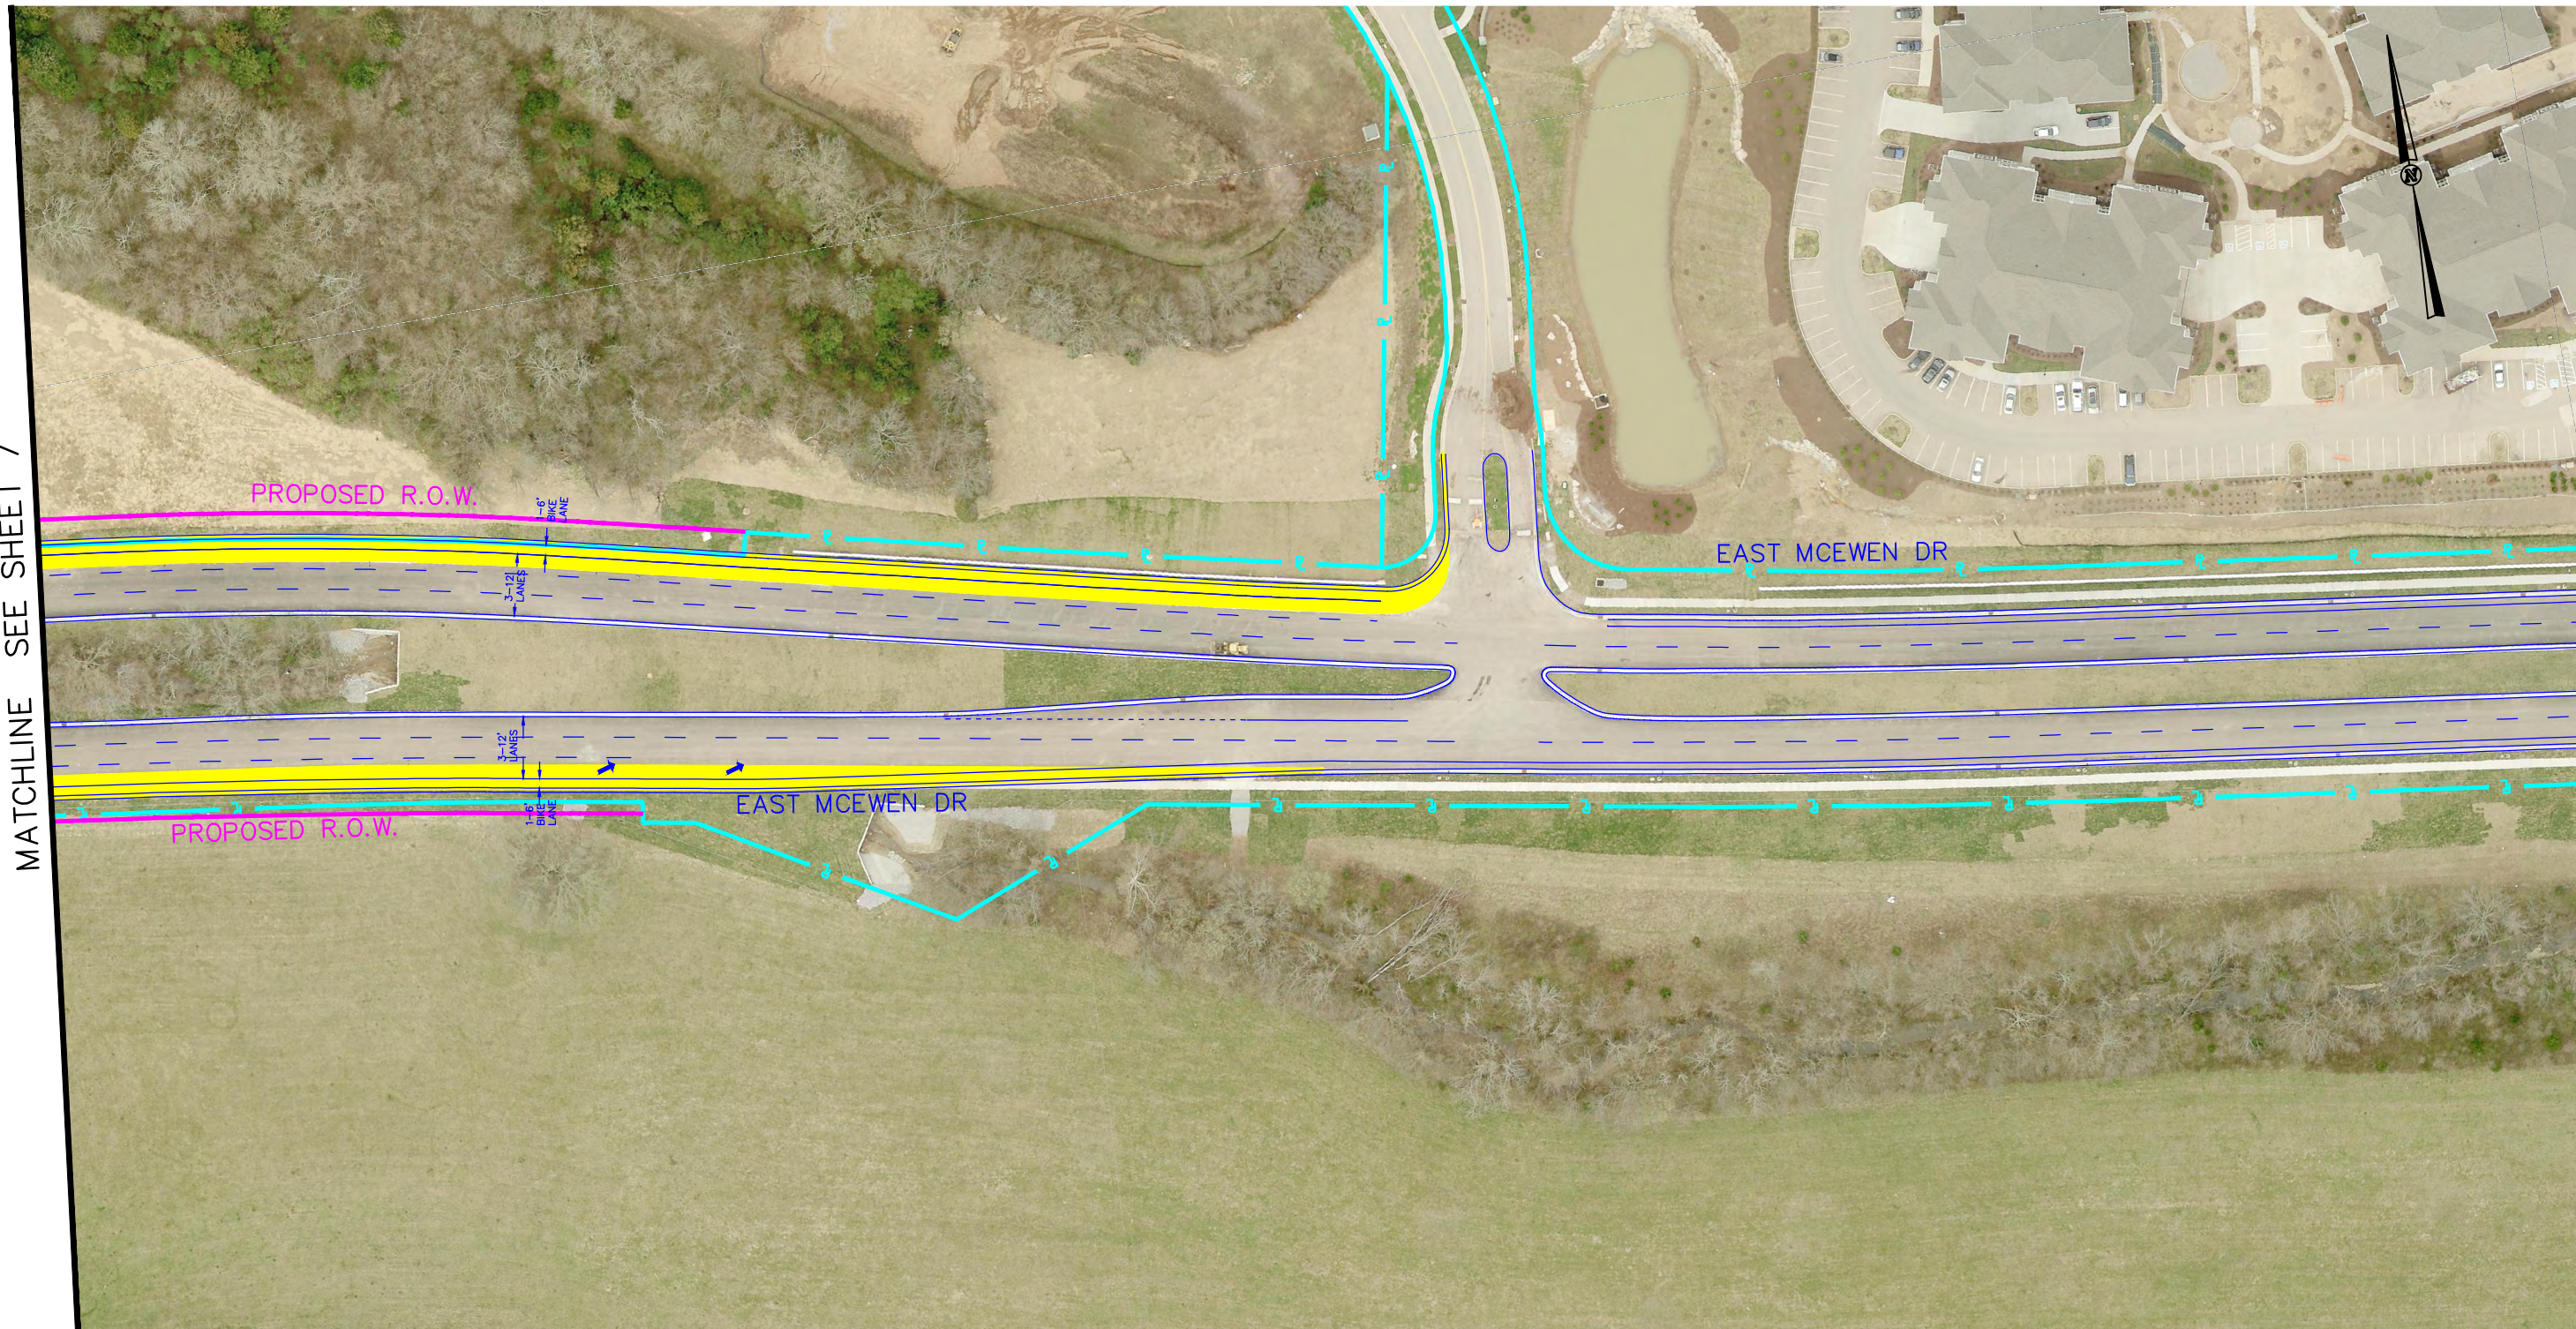

NEW PAVEMENT -



PROPOSED R.O.W. -



UNDER CONSTRUCTION -




EXISTING PROPERTY LINES/ R.O.W. -



HYBRID

STUDY AREA
CAROTHERS PARKWAY
 INTEGRATED GROWTH PLAN
 FRANKLIN, TENNESSEE

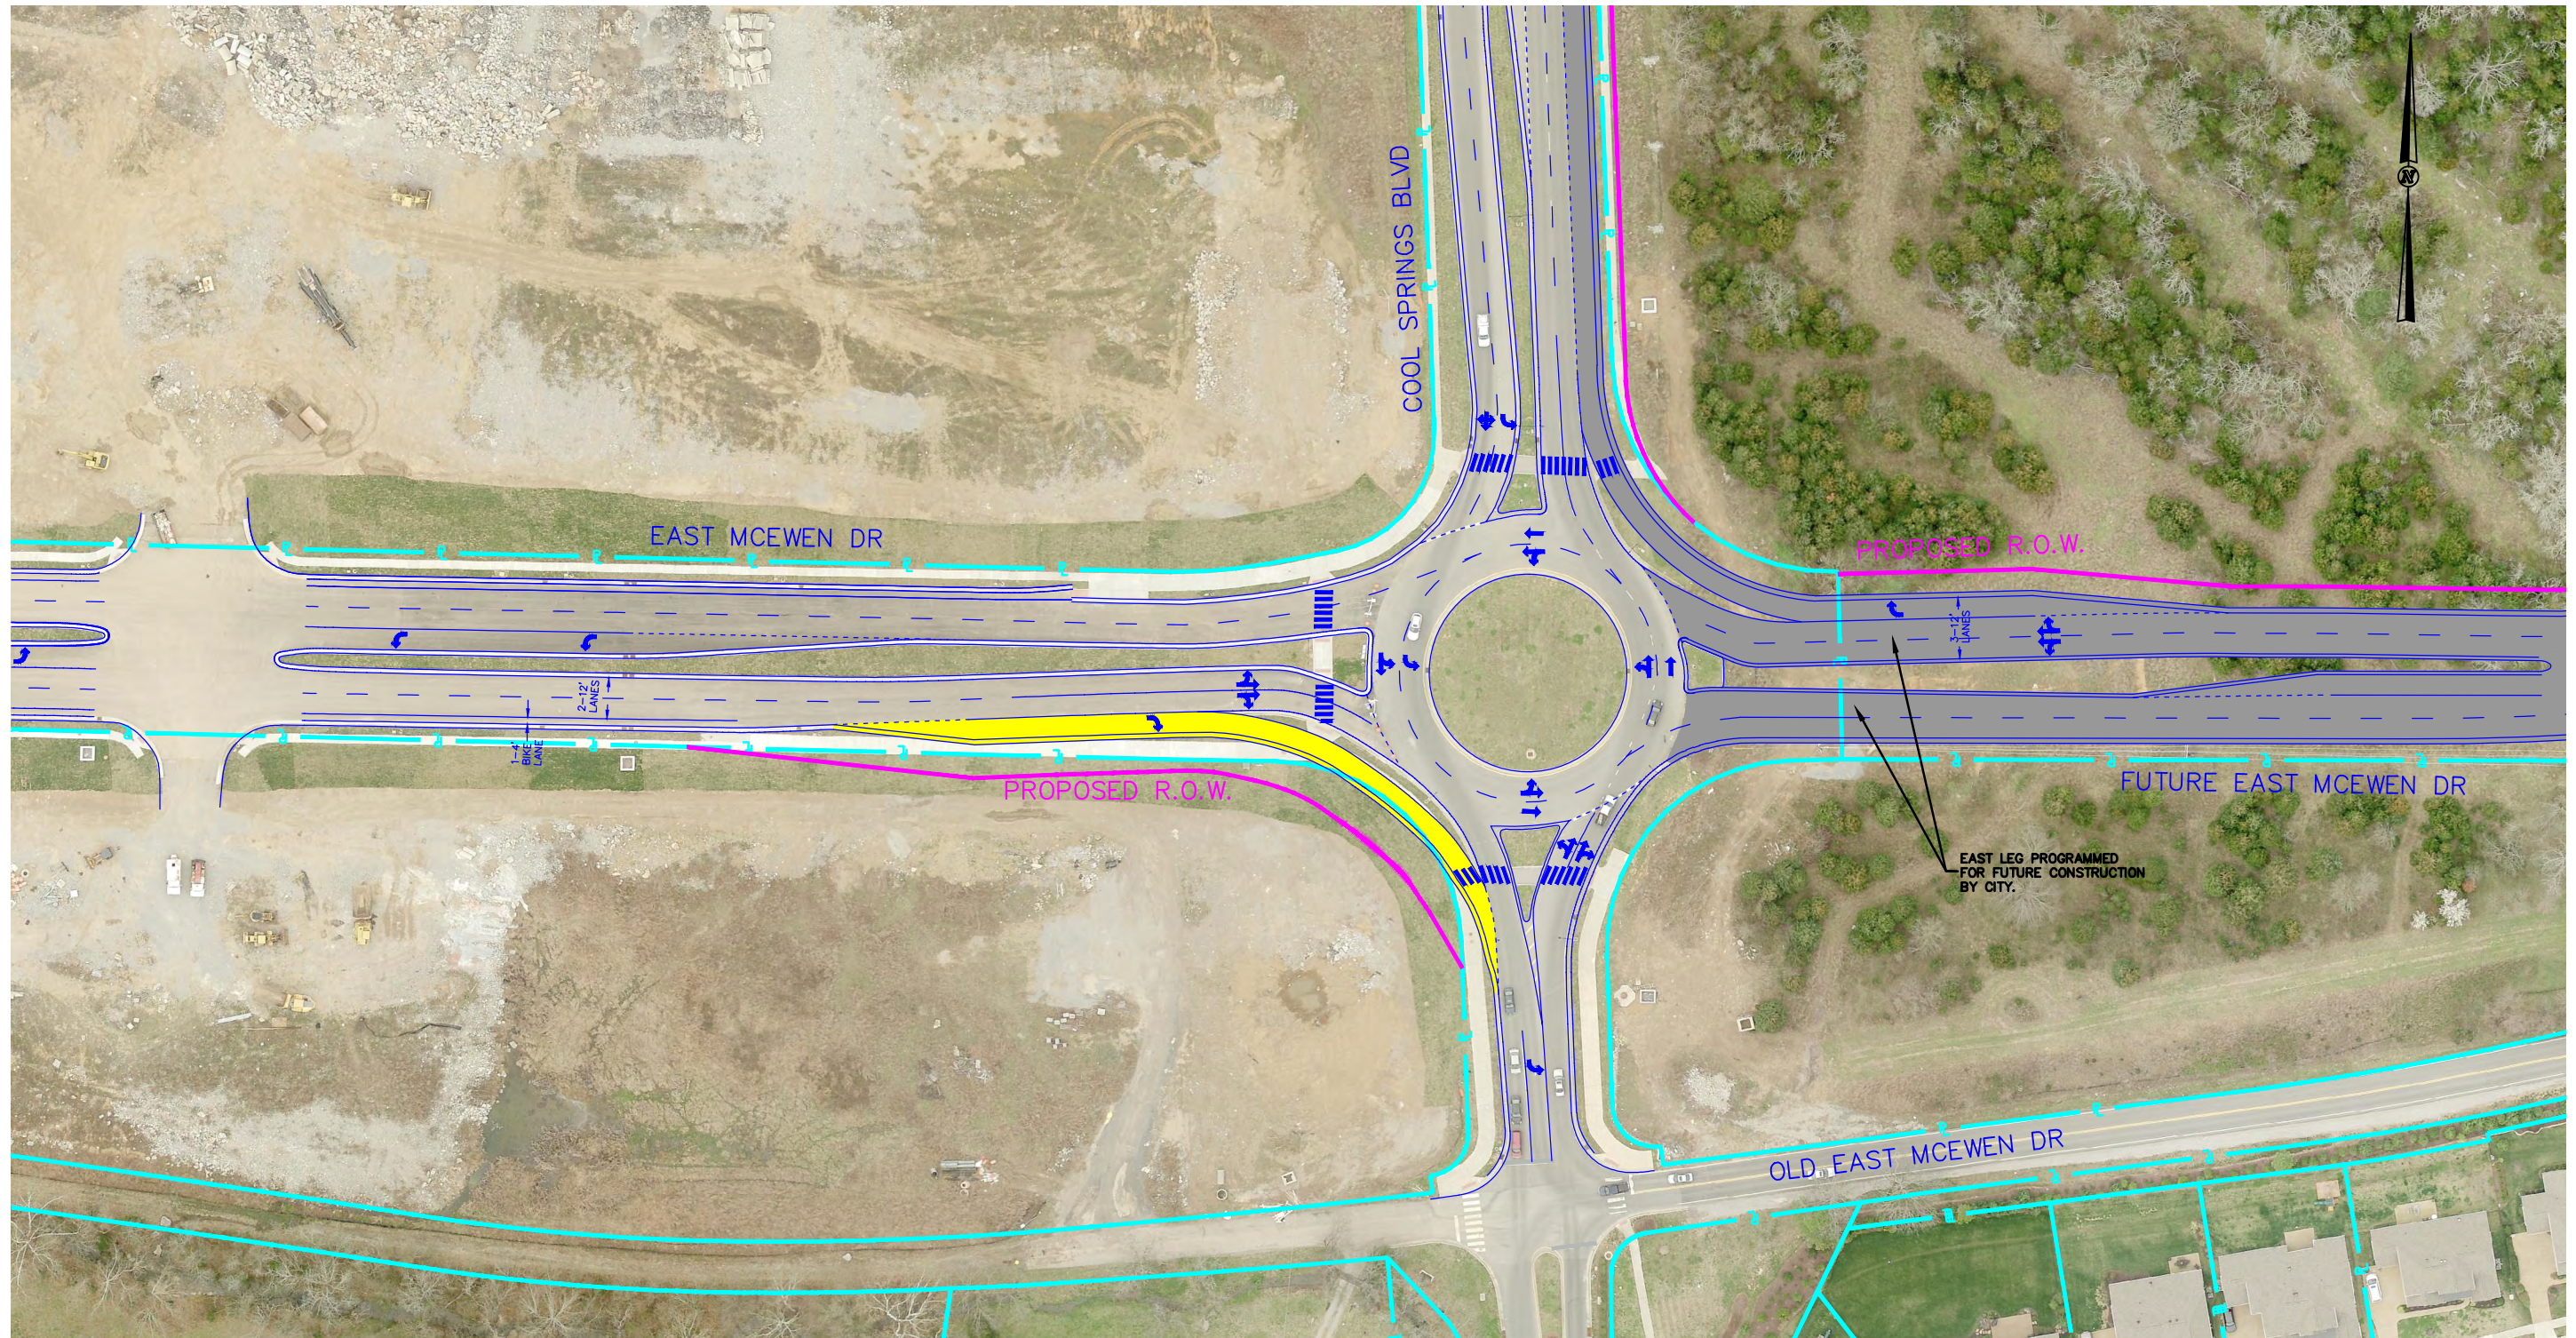

NEW PAVEMENT



PROPOSED R.O.W.



UNDER CONSTRUCTION



EXISTING PROPERTY LINES/ R.O.W.




HYBRID

STUDY AREA
CAROTHERS PARKWAY
 INTEGRATED GROWTH PLAN
 FRANKLIN, TENNESSEE

3/5/2013


SHEET 19 OF 23

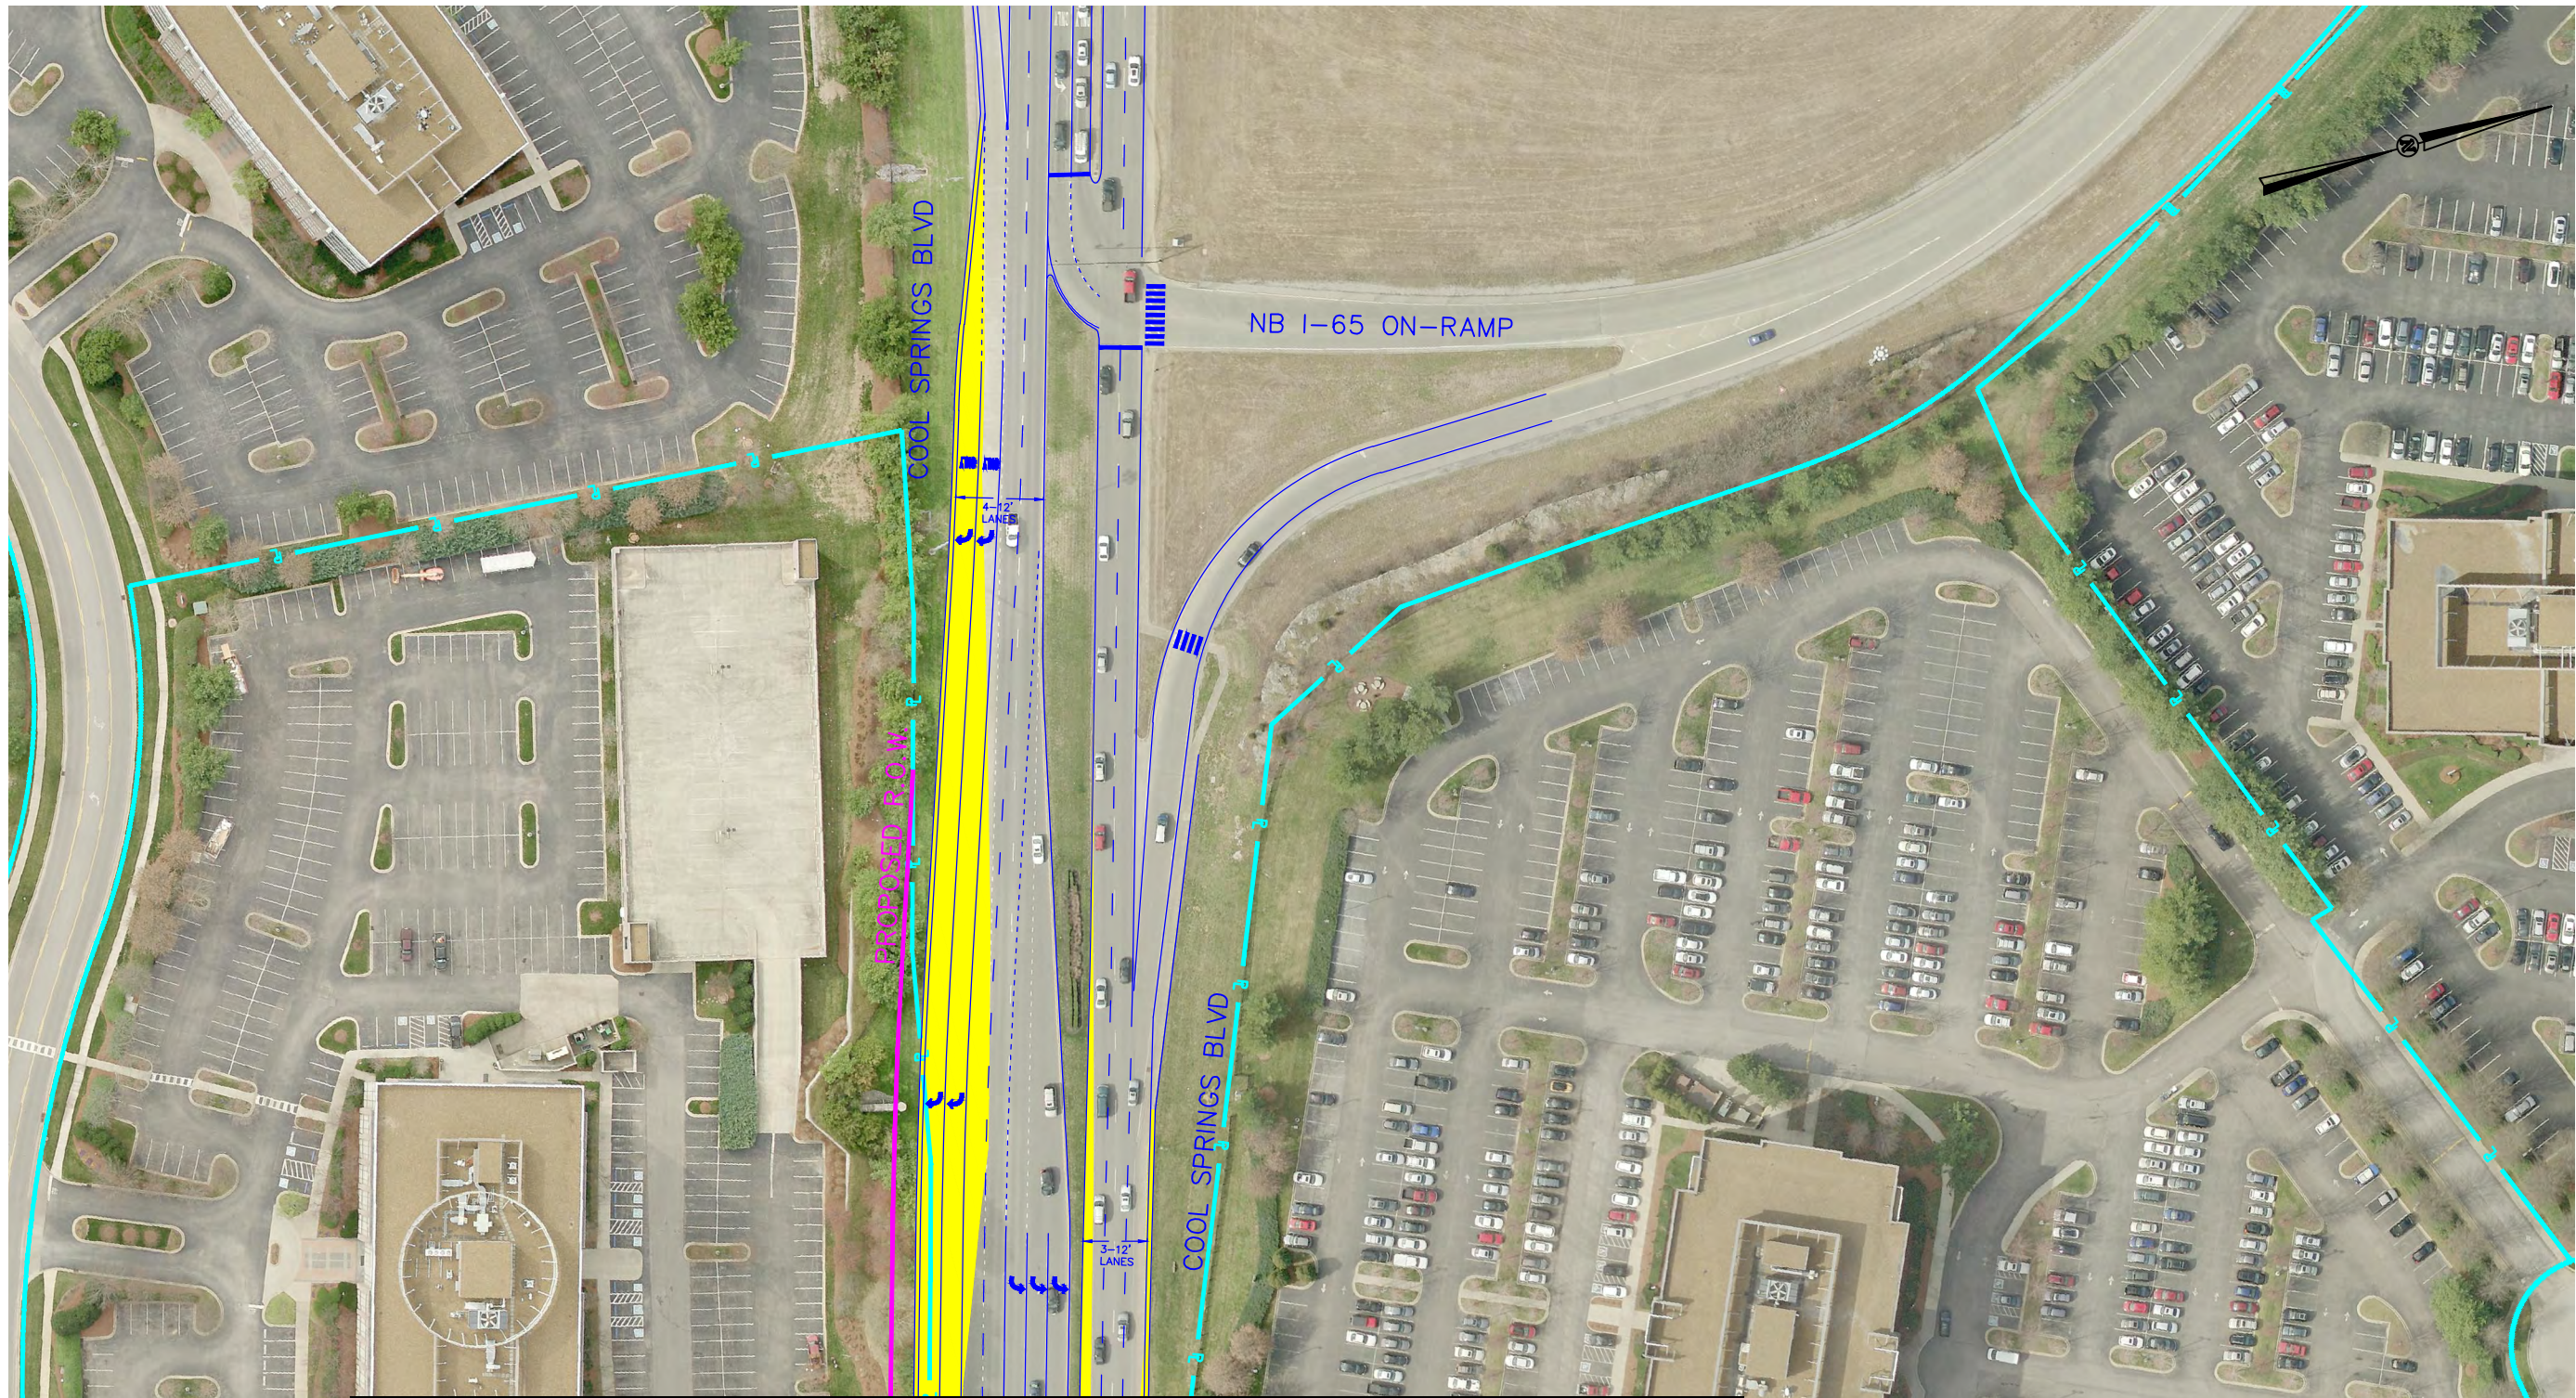

MATCHLINE SEE SHEET 11


NEW PAVEMENT - 

PROPOSED R.O.W. - 


UNDER CONSTRUCTION - 

EXISTING PROPERTY LINES/R.O.W. - 

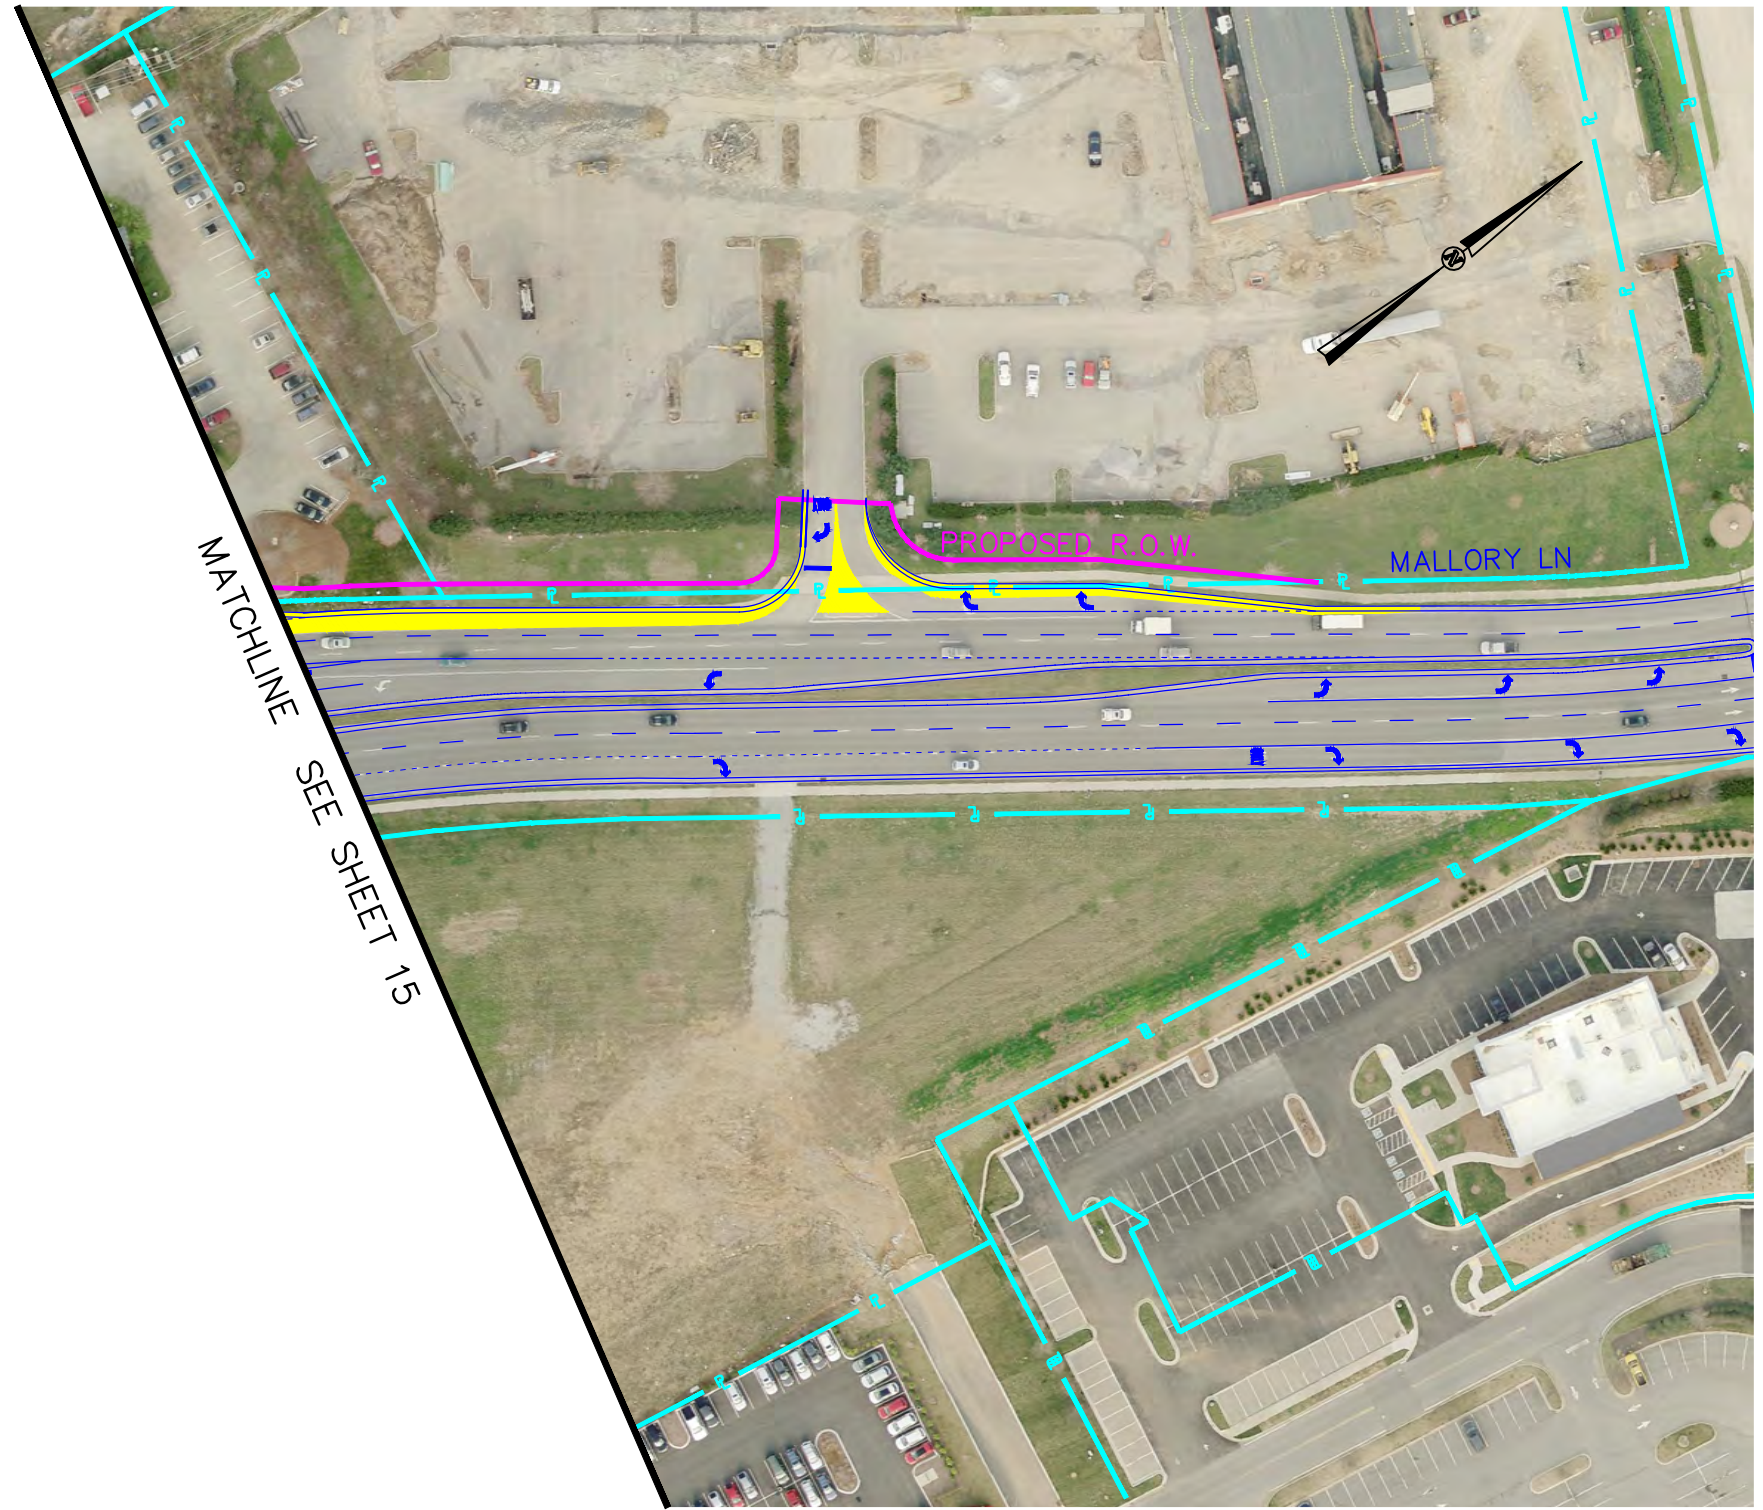


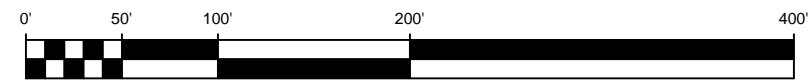



NEW PAVEMENT - 

UNDER CONSTRUCTION - 

PROPOSED R.O.W. - 

EXISTING PROPERTY LINES/ R.O.W. - 



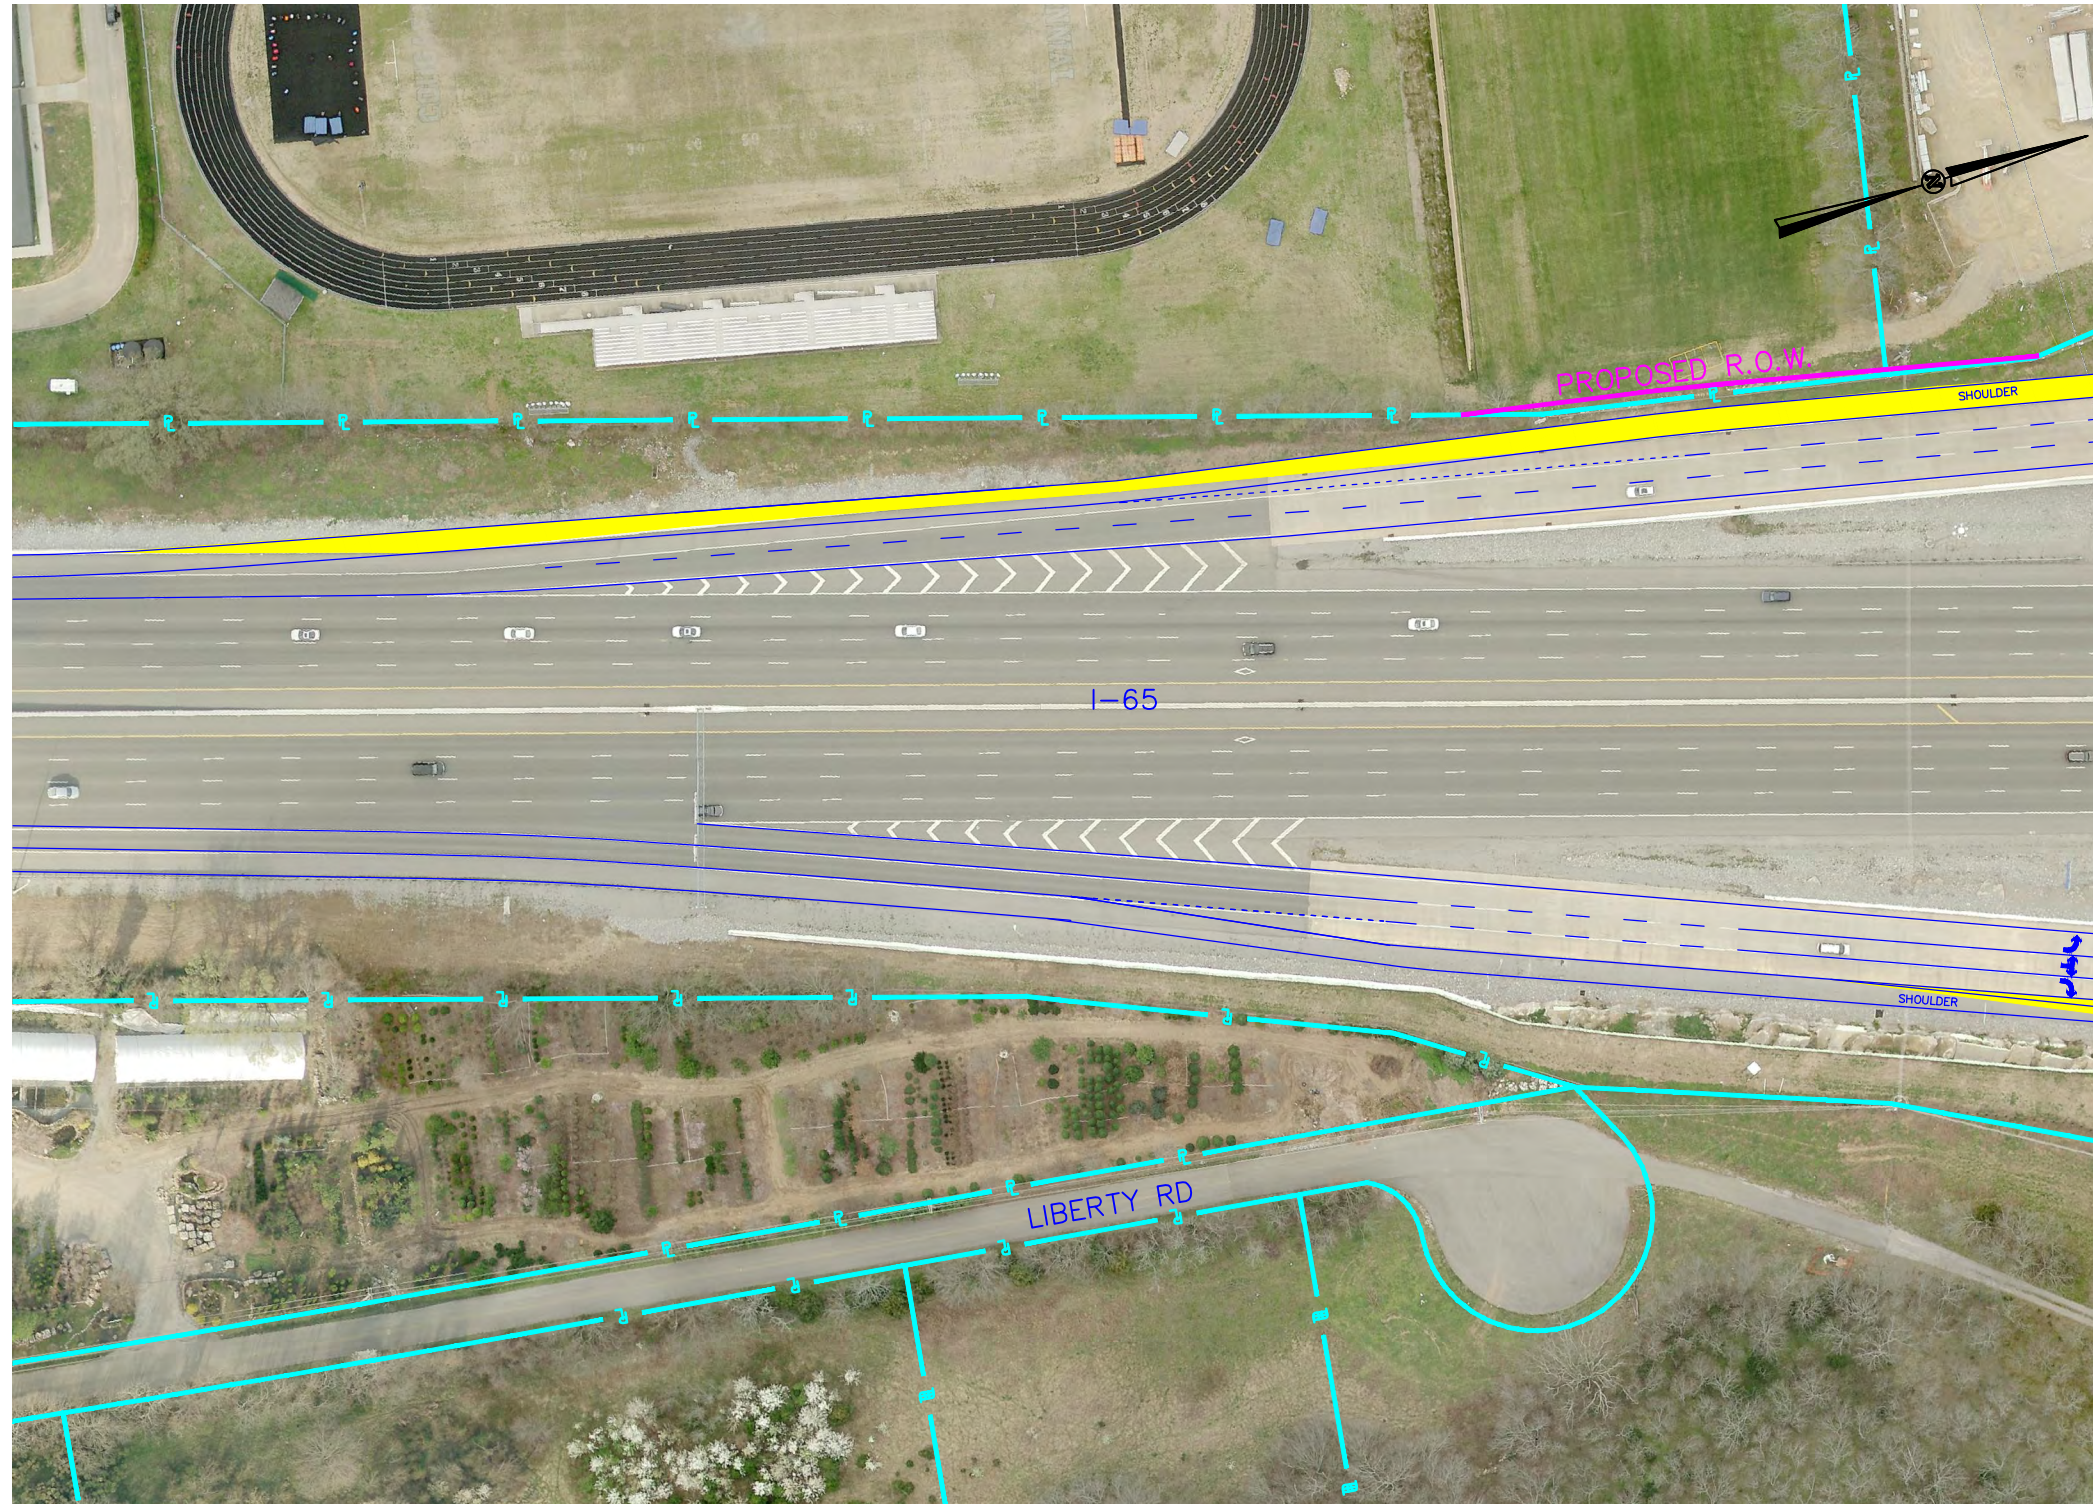

MATCHLINE SEE SHEET 16

NEW PAVEMENT



PROPOSED R.O.W.



UNDER CONSTRUCTION



EXISTING PROPERTY
LINES/ R.O.W.



HYBRID

STUDY AREA
CAROTHERS PARKWAY
INTEGRATED GROWTH PLAN
FRANKLIN, TENNESSEE

MATCHLINE SEE SHEET 16



NEW PAVEMENT



PROPOSED R.O.W.



UNDER CONSTRUCTION



EXISTING PROPERTY LINES/ R.O.W.



HYBRID