

ORDINANCE 2013-08

TO BE ENTITLED: “AN ORDINANCE TO REZONE ±10.03 ACRES FROM AGRICULTURAL DISTRICT (AG) TO ESTATE RESIDENTIAL DISTRICT (ER) FOR THE PROPERTY LOCATED AT 252 SPENCER CREEK ROAD.”

SECTION I: BE IT ORDAINED by the Board of Mayor and Aldermen of the City of Franklin, Tennessee, that the following described properties shall be, and are hereby, rezoned from their present zoning classification of Agricultural District (AG) to Estate Residential District (ER):

Zoning Reference Number: 13-02:

Map-Group-Parcel	Acres
052---02104	±4.93
052---02201	±5.10
TOTAL	±10.03

A tract of land located in Williamson County, Tennessee Tax Map 52, Parcels 22.01 and 21.04 and being more particularly described as follows:

Beginning at an iron rod in the north right-of-way of Spencer Creek Road at the southwestern corner of Deborah E Tolly property shown on Tax Map 52 as Parcel 22.00 and recorded in Deed Book 2078, Page 95 in the Register’s Office of Williamson County, Tennessee, (R.O.W.C., TN) and the southeastern corner of Marston property shown on Tax Map 52, as Parcel 22.01 and recorded in Deed Book 3119, Page 373 in the Register’s Office of Williamson County, Tennessee, (R.O.W.C., TN);

Thence North 70° 37’ 00” West a distance of 300 feet along the North right-of-way of Spencer Creek Road;

Thence North 70° 09’ 37” a distance of 96.21 feet along the North right-of-way of Spencer Creek Road;
 Thence a distance of 178.81 feet along a curve to the right with a radius of 426.64 feet, delta 24° 00’ 00”, chord bearing North 58° 09’ 13” West, chord distance 177.50 feet along the North right-of-way of Spencer Creek Road;

Thence North 46° 08’ 50” West a distance of 180.27 feet along the North right-of-way of Spencer Creek Road to an iron rod at the southwestern corner of Ryan Simpson and Heather Simpson as shown on Tax Map 52 as Parcel 21.04 and the southeastern corner of Richard Johnson shown on Tax Map 52 as Parcel 21.03 and recorded in Deed Book 1545, Page 979 in the Register’s Office of Williamson County, Tennessee, (R.O.W.C., TN);

Thence with Johnson’s line and leaving the North right-of-way of Spencer Creek Road North 43° 51’ 09” East a distance of 615.00 feet to an iron rod at the northeastern corner of Richard Johnson and the southeastern corner of Sonia M Hoover shown on Tax Map 52 as Parcel 21.05 and recorded in Deed Book 5272, Page 598 in the Register’s Office of Williamson County, Tennessee, (R.O.W.C., TN);

Thence with Hoover’s line North 21° 52’ 28” East a distance of 453.37 feet to an iron rod;
 Thence with Hoover’s line South 71° 17’ 01” East a distance of 27.85 feet to an iron rod at the northwestern corner of Douglas K Yoder and Lyndia P Yoder as shown on Tax Map 52 as Parcel 22.00 and recorded in Deed Book 3129, Page 183 in the Register’s Office of Williamson County, Tennessee, (R.O.W.C., TN);

Thence with Yoder’s line South 05° 38’ 54” East a distance of 846.81 feet to an iron rod;

Thence with Yoder’s line South 70° 08’ 18” East a distance of 130.49 feet to an iron rod;

Thence with Yoder’s line South 28° 27’ 41” West a distance of 362.92 feet to the beginning containing 9.98 acres more or less per the deeds of record for the parcels described.

SECTION II: BE IT FINALLY ORDAINED by the Board of Mayor and Aldermen of the City of Franklin, Tennessee, that this Ordinance shall take effect from and after its passage on third and final reading, the health, safety, and welfare of the citizens requiring it.

ATTEST:

CITY OF FRANKLIN, TENNESSEE

BY: _____
ERIC S. STUCKEY
CITY ADMINISTRATOR/RECORDER

BY: _____
DR. KEN MOORE,
MAYOR

PLANNING COMMISSION RECOMMENDED APPROVAL: 2/28/13


PASSED FIRST READING: _____

PUBLIC HEARING HELD: _____

PASSED SECOND READING: _____

PASSED THIRD READING: _____


ORDINANCE 2013-08
 REZONING FROM AG TO ER (+/- 10.03 ACRES)
 252 SPENCER CREEK ROAD
 FRANKLIN MUNICIPAL PLANNING COMMISSION
 2/28/13

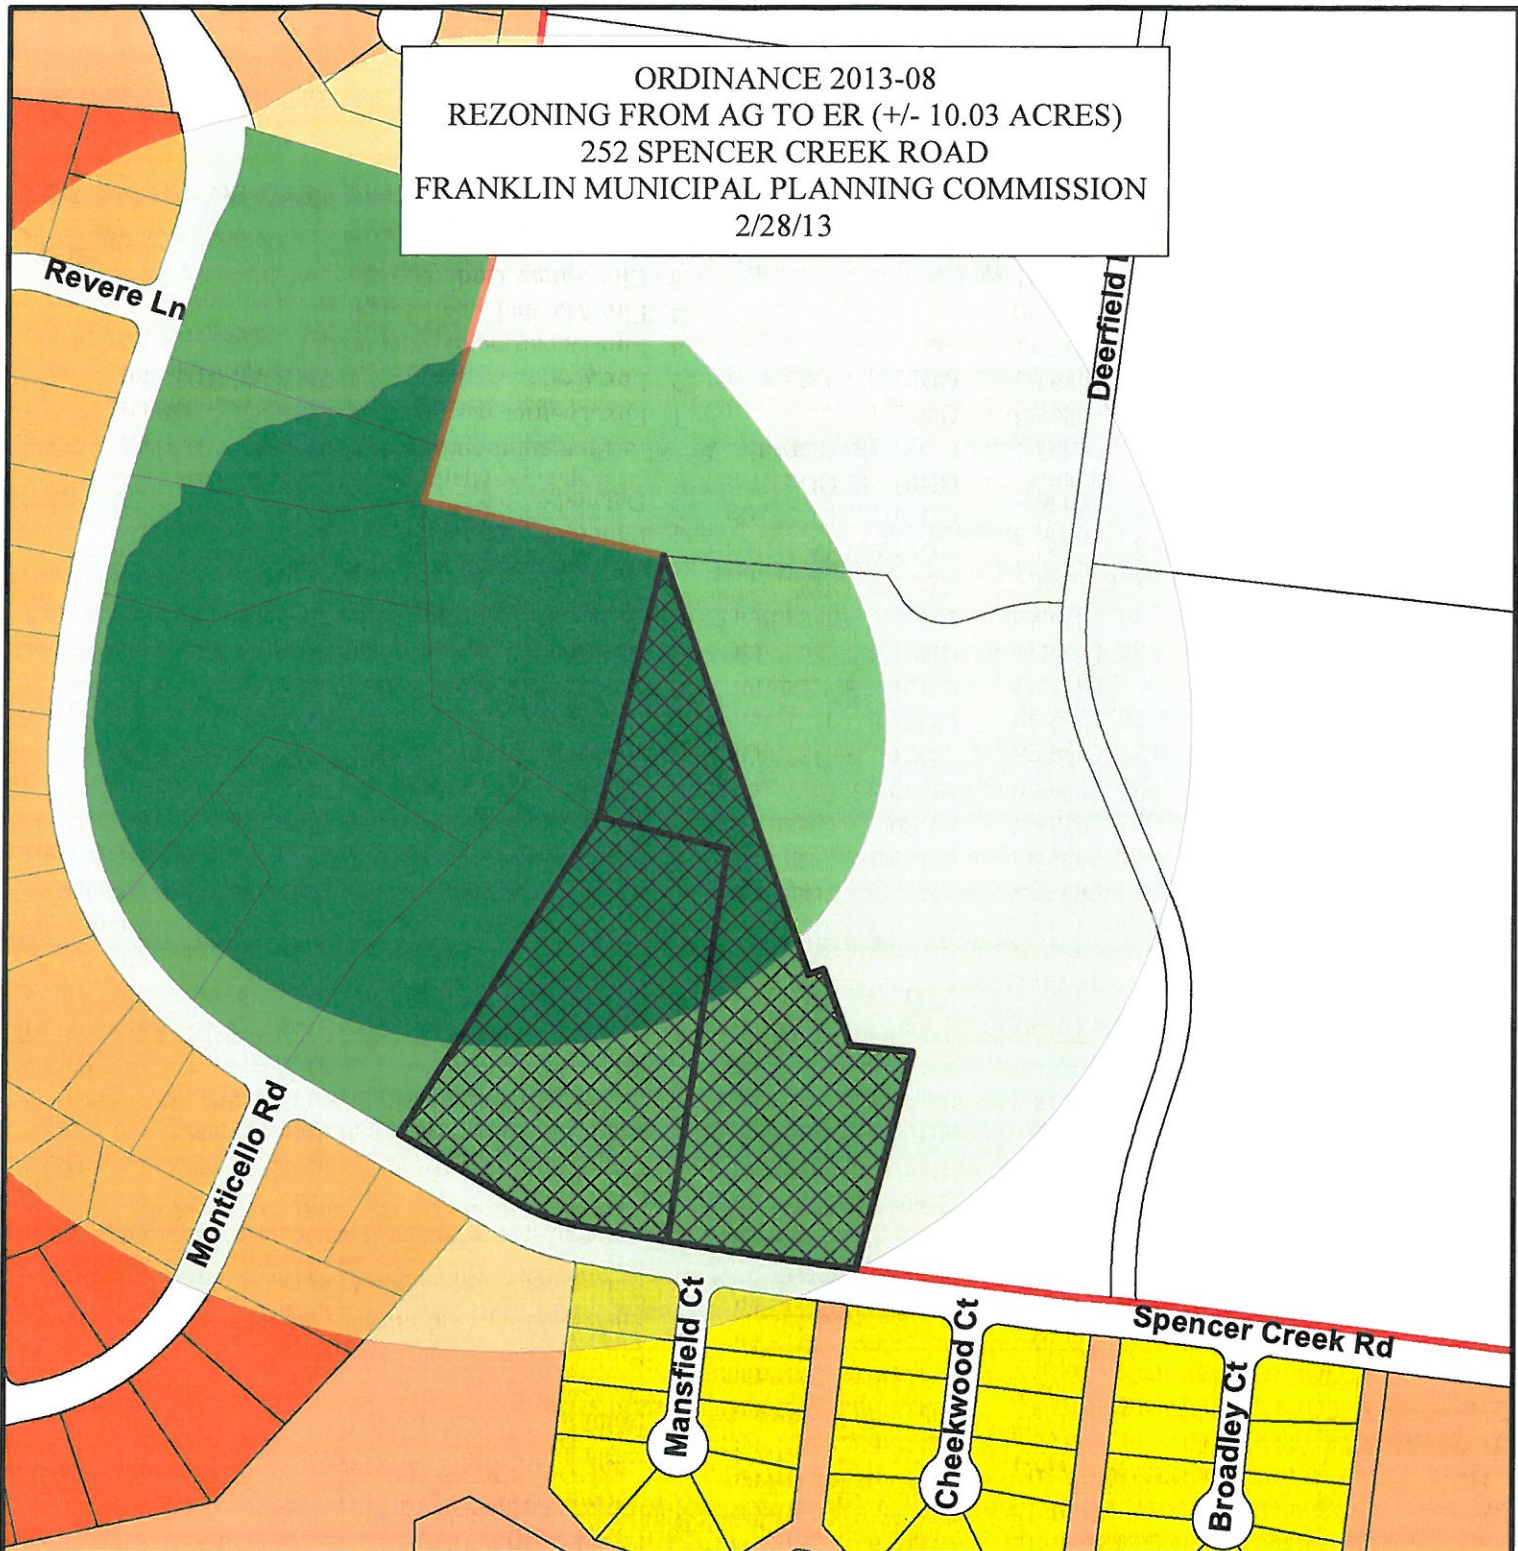


Legend

- | | |
|------------------------------------|-------------------------------------|
| 252 Spencer Creek Road | OR Office Residential District |
| HHO | GO General Office District |
| HHO Buffer | CC Central Commercial District |
| Zoning | NC Neighborhood Commercial District |
| AG Agricultural District | GC General Commercial District |
| ER Estate Residential | MN Neighborhood Mixed-Use District |
| R-1 Residential District | ML Local Mixed-Use District |
| R-2 Residential District | MX Regional Mixed-Use District |
| R-3 Residential District | LI Light Industrial District |
| Historic Core Residential District | HI Heavy Industrial District |
| RX Residential Variety | CI Civic and Institutional District |

This map was created by the Franklin Planning Department. It was compiled from the most authentic information available. The City is not responsible for any errors or omissions contained hereon. All data and materials (c) copyright 2013. All rights reserved.

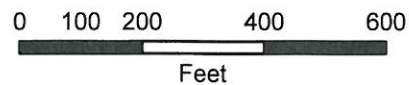

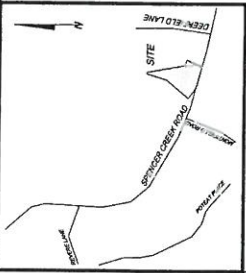

MAP 52, PARCEL 21.05
 SONJA M. HOOVER
 DEED BOOK 527, PAGE 598
 R.O.M.C., TN
 ZONING - AG

MARSTON, SIMPSON REZONING TO ER

PROJECT NO. 2253
 PREPARED BY: MORTON STEIN A/C/P 317 MAIN STREET, FRANKLIN, TN 37064
 TRACEY RAY BARNHART/SPRING-COM &
 H&H LAND SURVEYING, INC. 612A FITZTHUM BOLLWEGER BLVD.
 615-831-0756 HANCOCK/BELLSOUTH.NET

STANDARD NOTES

OWNER: RONALD C. MARSTON & CATHY L. MARSTON
 ADDRESS: 256 SPENCER CREEK ROAD, FRANKLIN, TN 37069
 EMAIL: RON@H&H.COM
 OWNER: RYAN SIMPSON & HEATHER SIMPSON
 ADDRESS: 252 SPENCER CREEK ROAD, FRANKLIN, TN 37069

EXISTING ZONING: AG

PROPOSED ZONING: ER

CITY OF FRANKLIN PROJECT: 2853


H&H LAND SURVEYING, INC. 2012-0177
 CONTACT: STEPHEN MCCANNAHAN PLS 772
 11531 151ST AVE S.E. EMERALD HANCOCK/BELLSOUTH.NET
 ADDRESS: 612A FITZTHUM BLDG. SMYRNA, TN 37167

CHARACTER AREA: BERRY'S CHAPEL BC-1

DEVELOPMENT STANDARD: CONVENTIONAL

TOTAL AREA: 10.03AC ± 4.36,992 SQ. FT.

STATEMENT OF IMPACTS: PARCEL 22.01 AND PARCEL 21.04 ON WILLIAMSON COUNTY
 TRACT 052 EACH HAVE AN EXISTING SINGLE FAMILY RESIDENTIAL STRUCTURE
 LOCATED THEREON. BEFORE THERE WILL BE NO ADDITIONAL BURDEN ON THE
 EXISTING INFRASTRUCTURE.

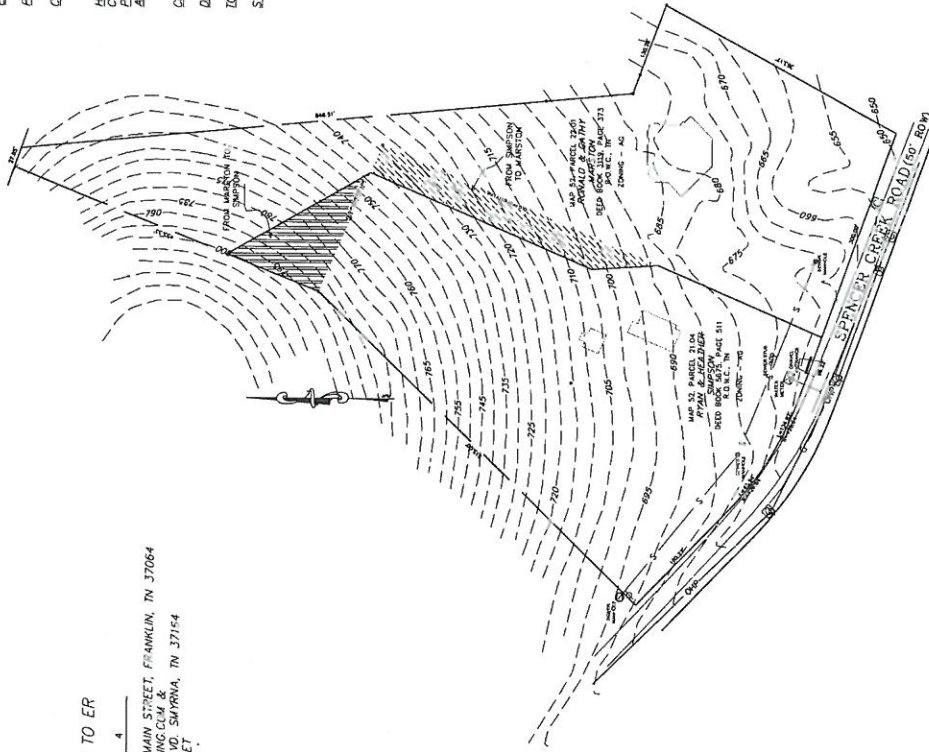

H & H LAND SURVEYING, INC.
 612A FITZTHUM BOLLWEGER BLVD.
 SMYRNA, TENNESSEE 37167
 PHONE: (615) 831-0756 / E-MAIL: hoh@hohsurveying.net

REZONING SITE PLAN
 TAX MAP: 52 PARCEL: 22.01 & 21.04
 8TH CIVIL DISTRICT OF
 WILLIAMSON COUNTY, TENNESSEE

Scale: 1" = 100'
 GRAPHIC SCALE
 CHECKED BY: [Signature]
 DATE: 1-10-2013

NO.	DATE	BY	REVISIONS
01-10-13	SM	ADDED STATEMENT OF IMPACTS NOTE	



March 12, 2013

TO: Board of Mayor and Aldermen

FROM: Eric Stuckey, City Administrator *ES*
 Vernon Gerth, Assistant City Administrator for Community and Economic Development
 Catherine Powers, Planning and Sustainability Director

SUBJECT: Ordinance 2013-08, an ordinance to rezone ± 10.03 acres from Agricultural District (AG) to Estate Residential (ER) for the properties located at 252 and 256 Spencer Creek Road

Purpose

The purpose of this memorandum is to provide the Board of Mayor and Aldermen (BOMA) with information regarding an ordinance to rezone ± 10.03 acres from Agricultural District (AG) to Estate Residential (ER) for the properties located at 252 and 256 Spencer Creek Road

Background

This ordinance was favorably recommended to the BOMA by the Planning Commission with an 8-0 vote at the February, 28, 2013, FMPC Meeting. The project information and comments from the FMPC staff report are included below.

PROJECT INFORMATION	
Existing Land Use	Vacant / Detached Residential
Proposed Land Use	Detached Residential
Existing Zoning	AG
Proposed Zoning	ER
Acreage	10.03 acres
Development Standard	Either
Character Area Overlay	BCCO-1
Other Applicable Overlays	HHO
Minimum Landscape Surface Ratio	.60 in ER

SURROUNDING ZONING AND LAND USE		
Location	Land Use	Zoning
<i>North</i>	Detached Residential	County
<i>South</i>	Detached Residential	R-1
<i>East</i>	Detached Residential	County
<i>West</i>	Vacant	AG



LAND USE PLAN RECOMMENDATIONS

The Berrys Chapel Character Area comprises approximately 3,900 acres in the north-central portion of the UGB. The northern boundary of the area is the UGB, Sims Lane and Lynwood Way. Mack Hatcher Parkway is the southern boundary, and the Harpeth River is the primary west edge of the area. It is bound to the east by the McEwen Character Area. The primary existing land use in the area is single-family residential, with pockets of civic and retail uses along Franklin and Hillsboro Roads. In the northeast section of the area there are over 900 multifamily units that provide a variety of housing options.

Additionally, the following provisions apply specifically to Special Area 1:

1. Development fronting on Berrys Chapel Road shall be on lot sizes comparable to those that currently exist along the road.
2. Development in the remainder of this area shall be Rural with a Conservation Subdivision District.
3. Open space shall be oriented towards preserving hillsides and hilltops.
4. New development shall have a maximum gross density based upon the prevailing density of the developed subdivisions of Deerfield, Echo Estates and Echo Glenn Subdivisions.
5. This maximum density requires one or more acres per dwelling unit.
6. Smaller lots should not be located on the exterior of a proposed development adjacent to, or across the street from, larger lots of an existing development. However, if the applicant proposes an alternative, and if potential conflicts will be created, the applicant shall give justification as to how they will be mitigated or avoided.
7. Detached Residential is the singular appropriate residential land use for Special Area 1.

PROJECT BACKGROUND: This rezoning request is submitted in order to rezone the properties at 252 and 256 Spencer Creek Road from AG to ER.

PROJECT REVIEW

STAFF RECOMMENDATION: Favorable recommendation to the BOMA;

COMMENTS: As shown on the map attached to this staff report, approximately 50 percent of the area within these two parcels is within the HHO Overlay, and restricts development to uses outlined in Section 3.4.8 of the



HISTORIC
FRANKLIN
TENNESSEE

MEMORANDUM

Franklin Zoning Ordinance. Additionally, while all properties along the north side of Spencer Creek Road are zoned AG, if these parcels are rezoned to ER and later subdivided, the density would be compatible with existing lots in Deerfield and Echo Estates and would remain under 1 unit per acre (ER density is .5 unit/acre) as recommended by the Franklin Land Use Plan. Therefore, staff feels that a rezoning to ER is appropriate given the constraint of the HHO and the character of adjacent areas.

Financial Impact

Not applicable to this item.

Options

Not applicable to this item.

Recommendation

Approval of Ordinance 2013-08 is recommended.