



STANDARD STREET NAME SIGN

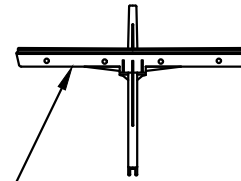


SIGN LENGTH	CROSS BRACKET LENGTH
< 30"	18"
30" ≥ 42"	24"

EXTRUDED CROSS BRACKET (TAPCO OR APPROVED EQUAL). SEE RP-21 FOR POST.

SIGN CROSS BRACKET

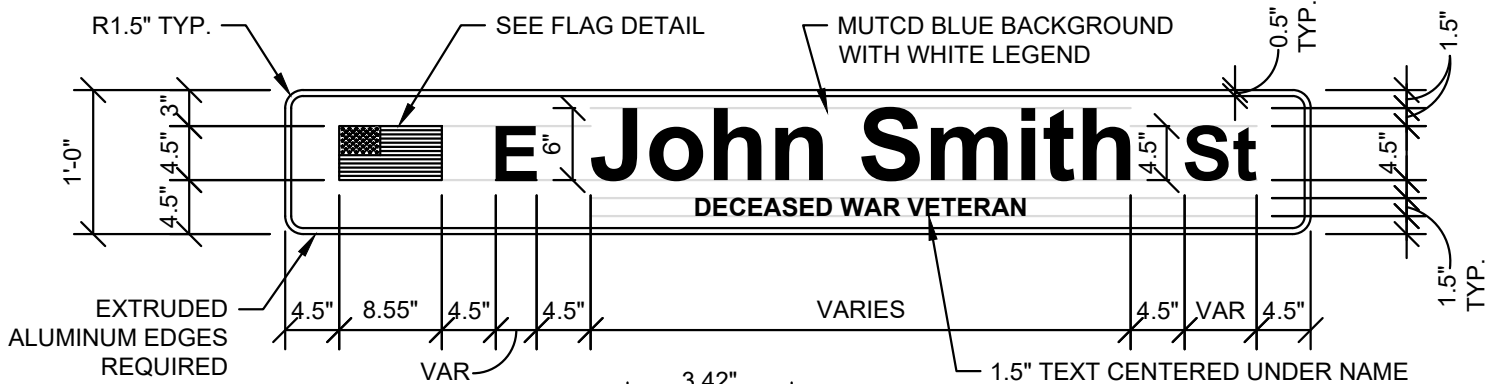

DECEASED WAR VETERAN STREET NAME SIGN

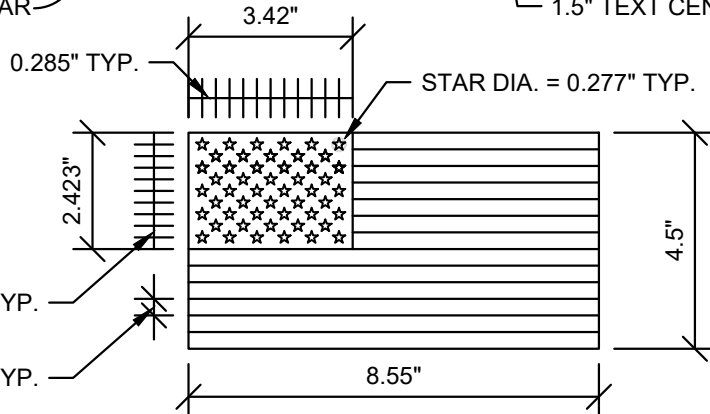

NOTES

1. SIGNS SHALL BE EXTRUDED ALUMINUM AND DOUBLE FACED.
2. SIGNS SHALL BE FABRICATED WITH HIGH INTENSITY PRISMATIC GRADE REFLECTIVE MATERIALS WITH A MINIMUM 7-YEAR WARRANTY.
3. ALUMINUM BLANKS SHALL HAVE A MINIMUM GAGE OF 0.80.
4. SIGN TEXT SHALL BE STANDARD US FEDERAL HIGHWAY ADMINISTRATION SERIES B FONT. FONT WIDTH SHALL BE ADJUSTED TO AVOID SIGNS LONGER THAN 42 INCHES IN LENGTH.
5. DECORATIVE POST AND ALTERNATE SIGN MOUNTING BRACKETS ARE ALLOWED ONLY WHEN MAINTAINED BY A HOMEOWNERS OR BUSINESS ASSOCIATION.
6. SHOP DRAWINGS FOR ALL SIGNS SHALL BE SUBMITTED TO THE CITY OF FRANKLIN STREET DEPARTMENT FOR REVIEW AND APPROVAL PRIOR TO ORDERING OR INSTALLING.



HISTORIC FRANKLIN TENNESSEE

LOCAL RESIDENTIAL STREET NAME SIGN (MUTCD D3-1)

CITY OF FRANKLIN
NOT TO SCALE

CITY ENGINEER: *Paul P. Hoyle*

DATE: 7/1/2022

DWG. NO.

RP-20