


30'-0" (NOMINAL HEIGHT)

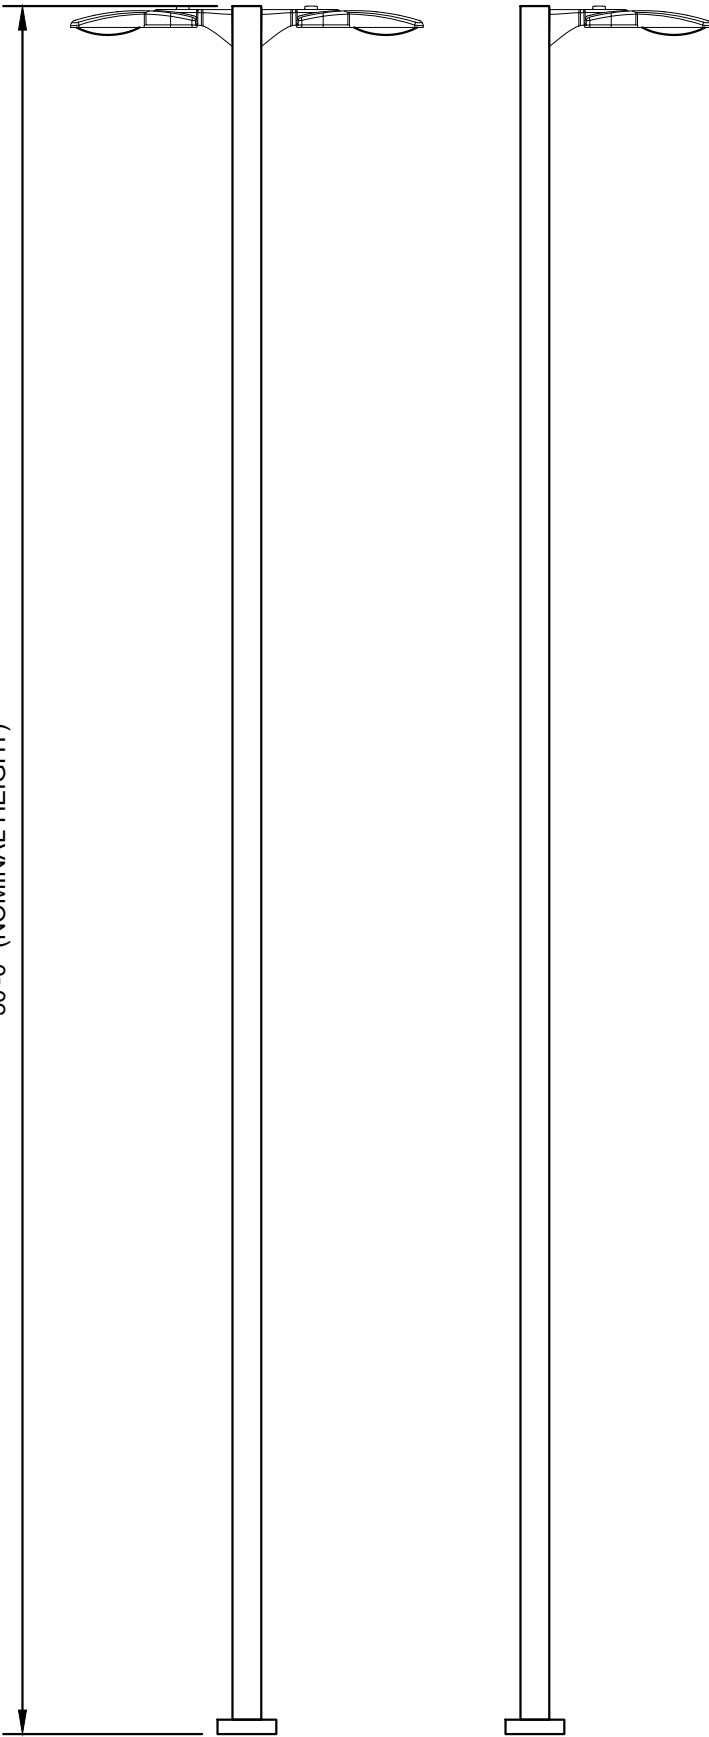

APPLICABILITY

- 1. DETAIL TO BE USED OUTSIDE OF DOWNTOWN FRANKLIN GATEWAY CORRIDORS AND CONNECTOR STREETS

POLE AND APPURTENANCES

- 1. SQUARE STRAIGHT ALUMINUM POLE, 30 FEET, 6" SQUARE WITH 0.25" WALL
- 2. D1, DRILLING FOR 1 UNIT (TYPE R)
D2, DRILLING FOR 2 UNITS AT 180° (TYPE R2)
- 3. FOR MGLED AND MGLEDM
- 4. BLACK
- 5. (1) SET ANCHOR BOLTS (HOT-DIP GALV.)

FIXTURE

- 1. MONGOOSE LED MEDIUM
- 2. P1 LED PERFORMANCE PACKAGE
- 3. 3000K CCT
- 4. 120-277V
- 5. MEDIUM ROADWAY
- 6. UNIVERSAL (ROUND AND SQUARE)
- 7. BLACK SUPER DURABLE
- 8. 7-PIN NEMA PHOTOCONTROL RECEPTACLE
- 9. DLL PHOTOCONTROL



HISTORIC FRANKLIN TENNESSEE

STREETSCAPE LIGHT POLE (TYPE R AND R2)

CITY OF FRANKLIN

NOT TO SCALE

CITY ENGINEER:

DATE:

7/1/2024

DWG. NO.

L-8