



DEPARTMENT		SEAT COUNTS						
		FRONT DESK/ ADMIN	WS-SM	WS-STND	OF-STND 1	OF-STND 2	OF-STND 3	TD
REVENUE	TEST FIT	6	0	6	0	4	0	4
	FUTURE PROGRAM	6	0	6	0	4	0	3
COURT	TEST FIT	3	0	0	1	0	0	0
	FUTURE PROGRAM	3	0	0	1	0	0	0
COMMUNICATIONS	TEST FIT	0	0	4	0	0	0	0
	FUTURE PROGRAM	0	0	4	0	0	0	0
FACILITIES	TEST FIT	0	0	0	1	1	0	4
	FUTURE PROGRAM	0	0	0	1	1	0	4
IT	TEST FIT	1	0	30	2	1	0	12
	FUTURE PROGRAM	1	0	29	2	1	0	0



FRANKLIN CITY HALL

Reprogramming Test Fits FIRST FLOOR TEST FITS

18 August 2022

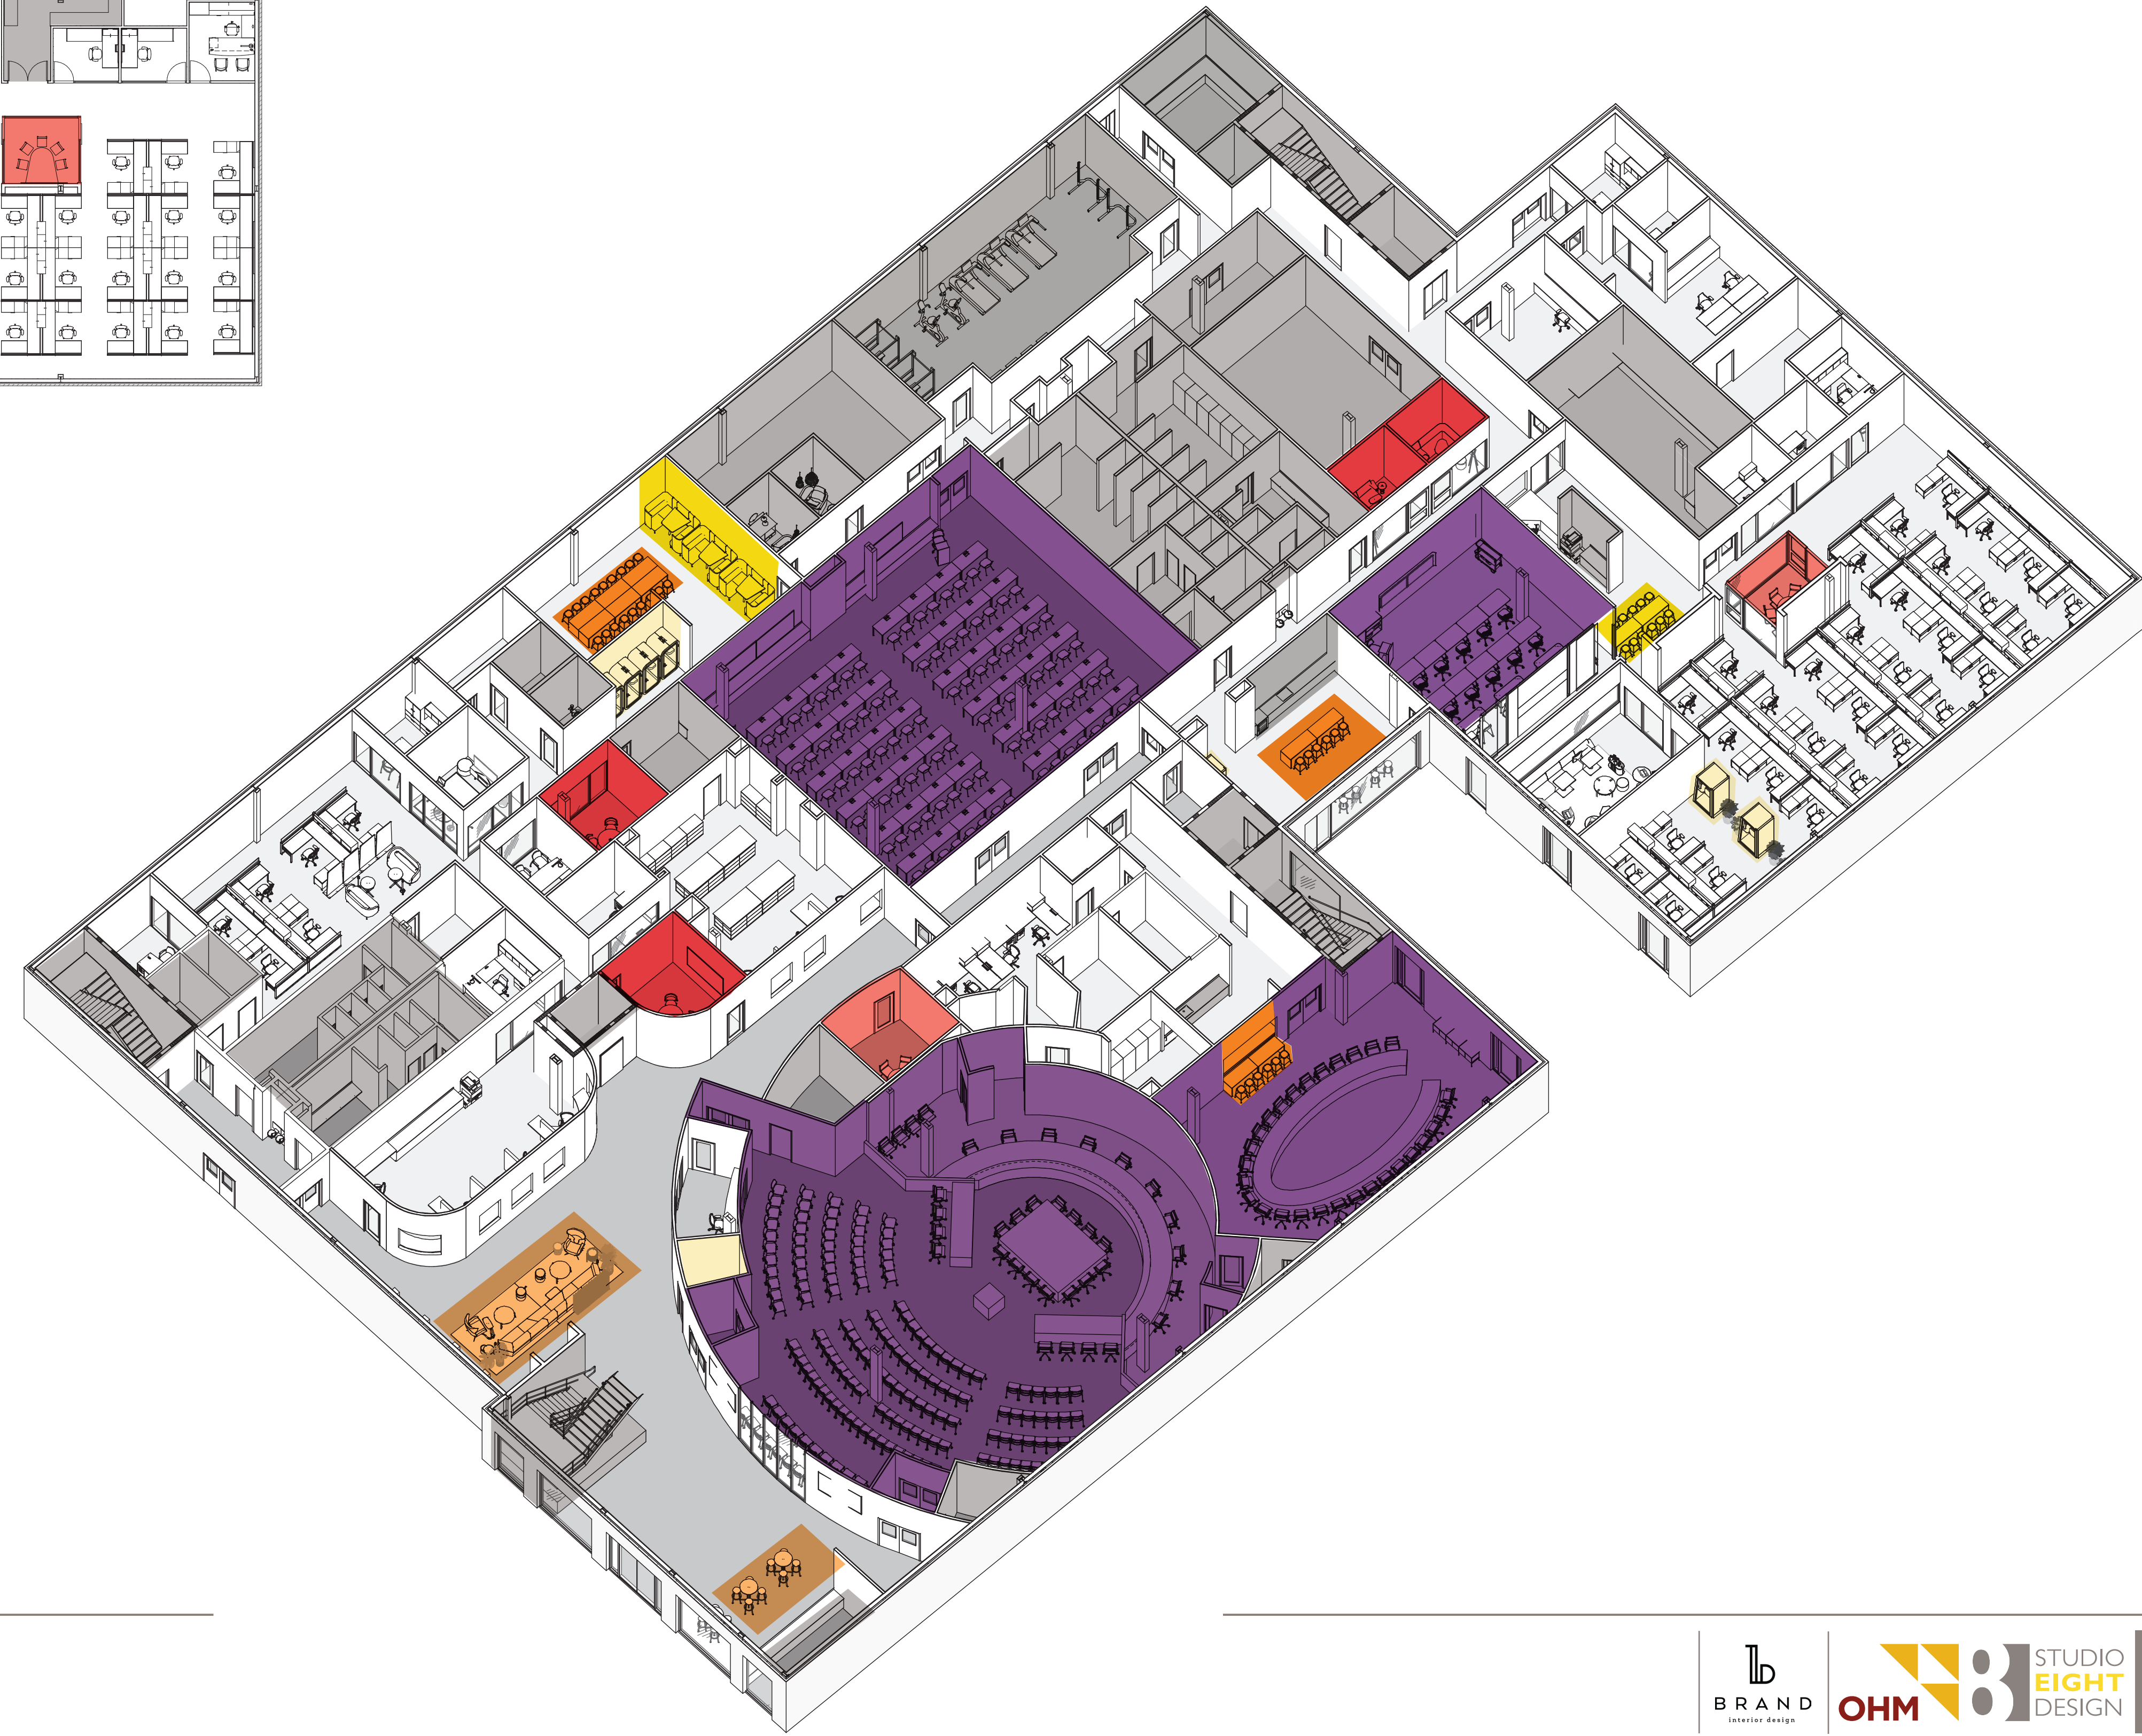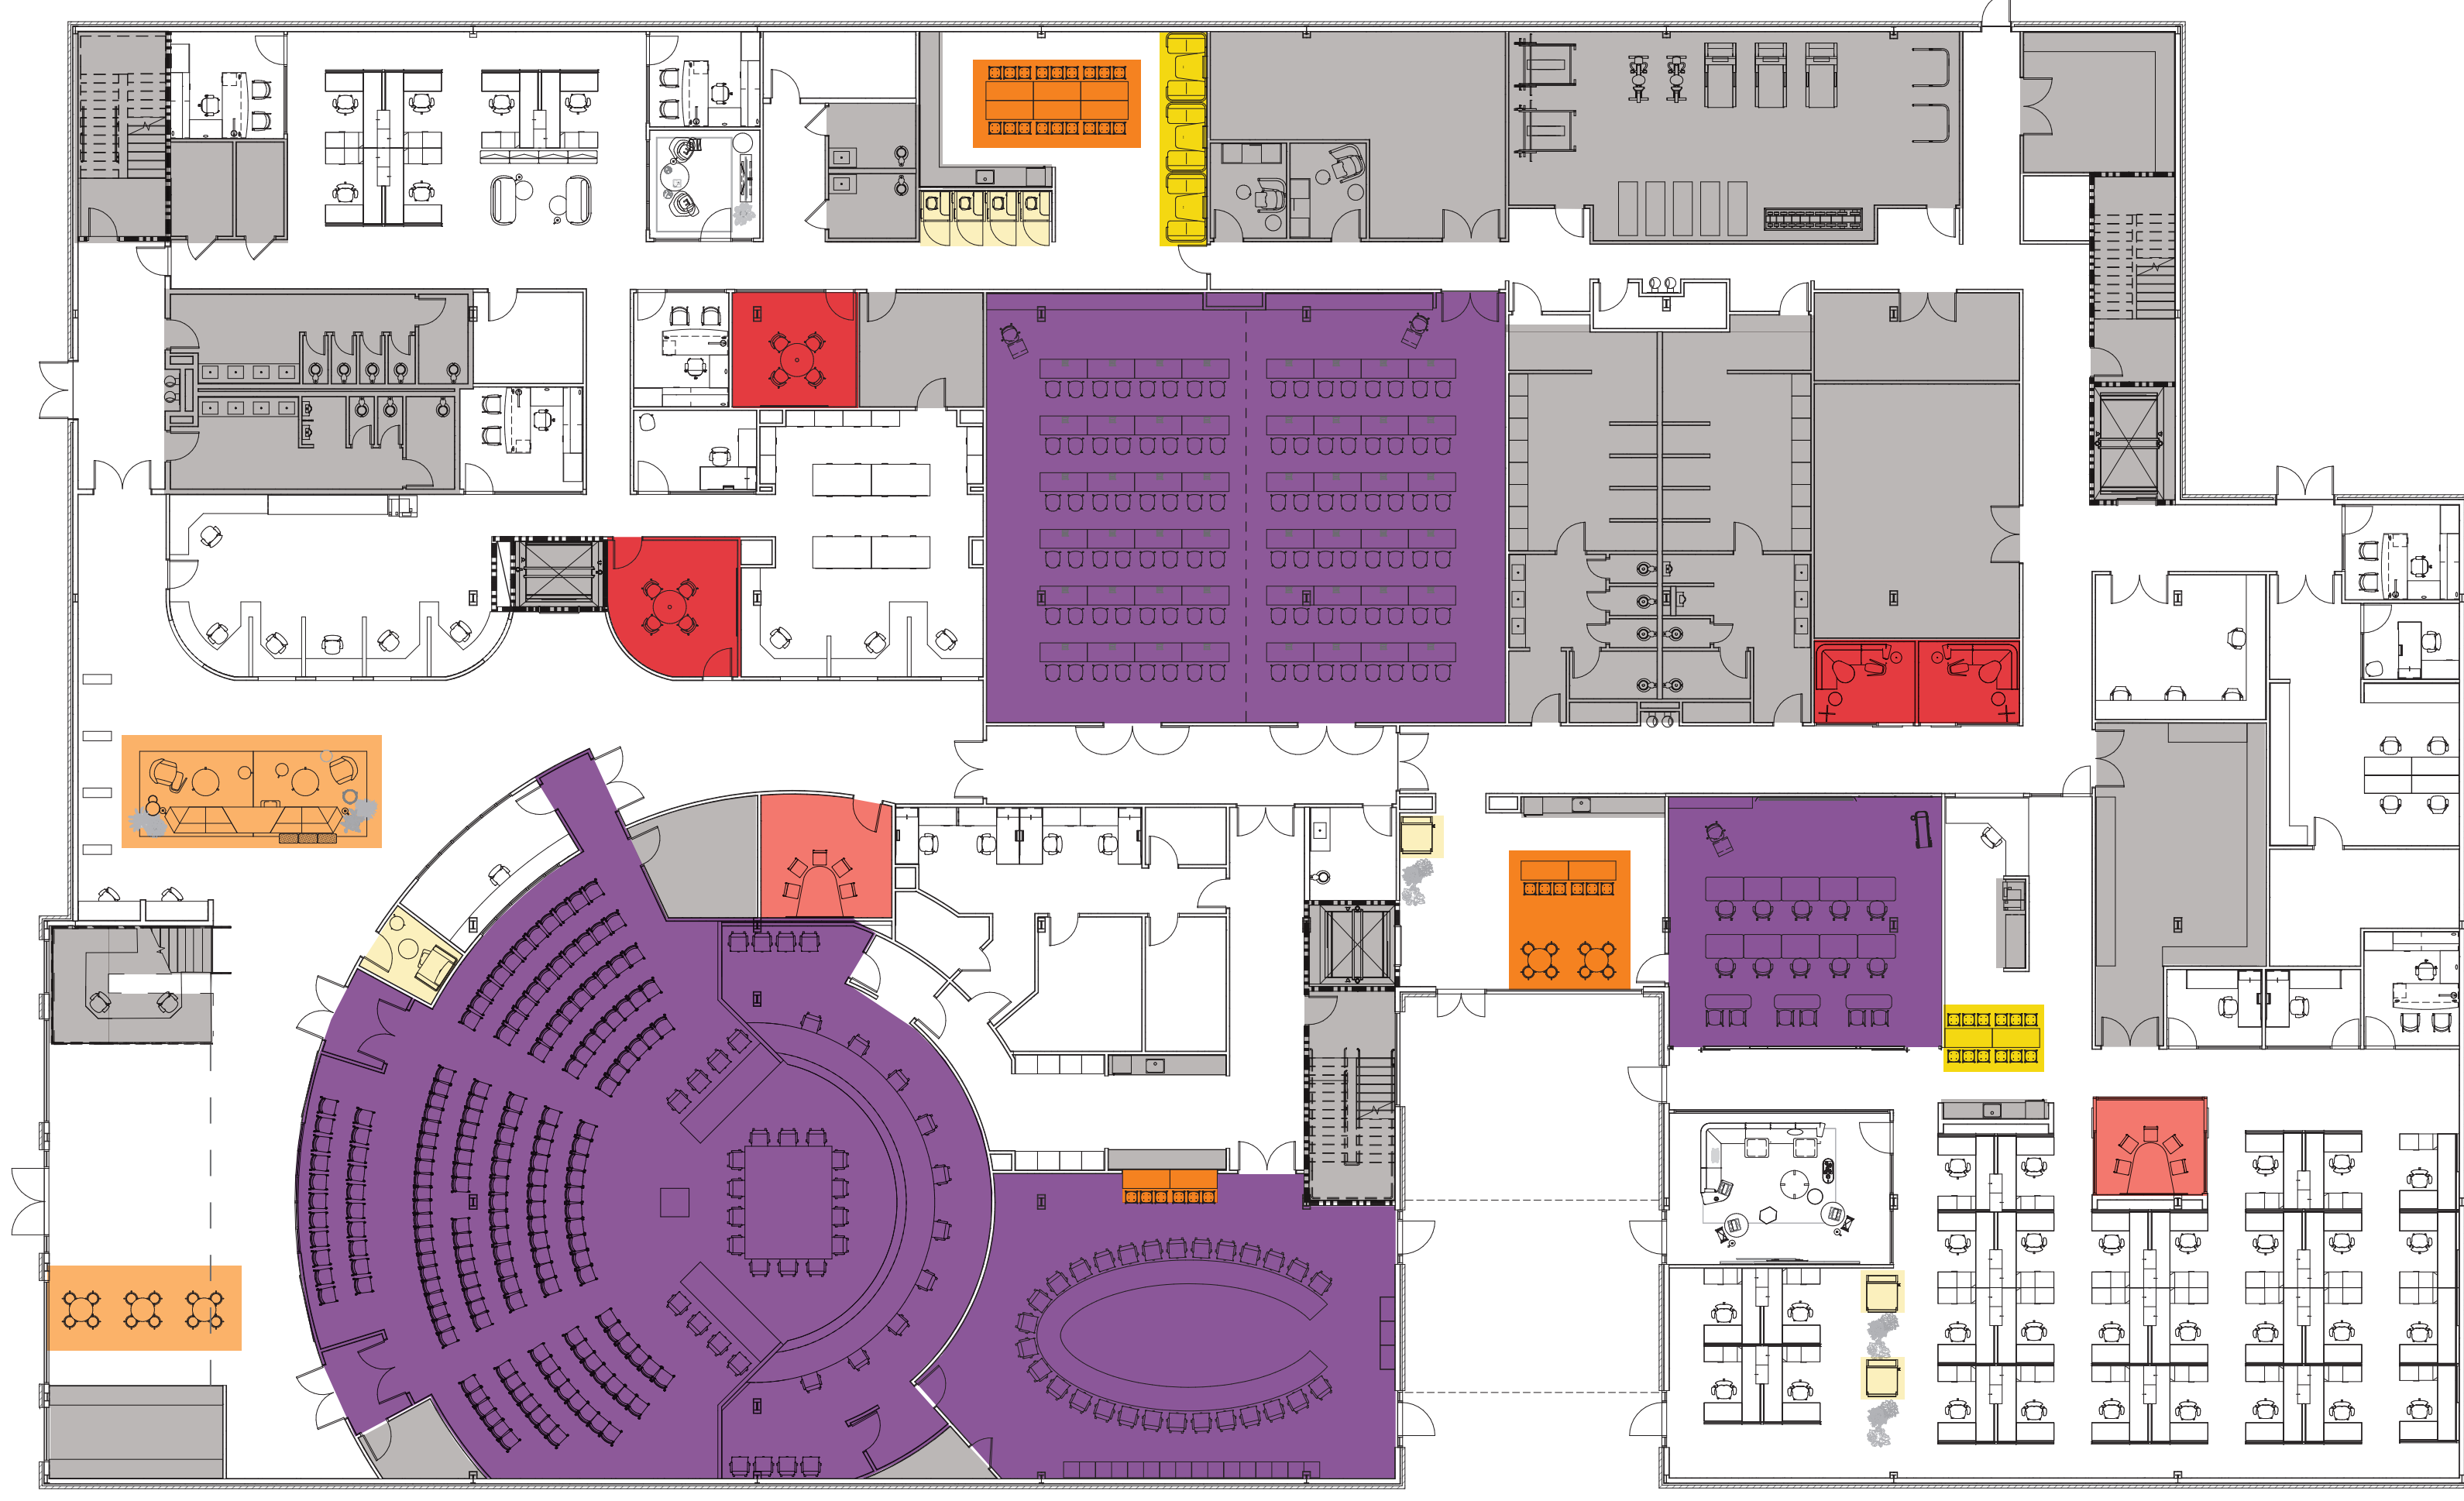

SPACE TYPE


LARGE CONFERENCE	2,265 SF OF STORAGE MAIL ROOM PUBLIC ELEVATOR FITNESS / LOCKER ROOMS
4 PERSON CONFERENCE	IT WORK BENCH PUBLIC STAIR (MONUMENTAL) STAFF STAIR / ELEVATOR SERVICE ELEVATOR
8 PERSON CONFERENCE	COFFEE / BREAK WELL ROOM MOTHER'S ROOM COPY / WORK
T-TABLE	PUBLIC RESTROOM STAFF RESTROOM ARCHIVES
OPEN BREAKOUT AREAS	
PHONE/QUIET	
TOUCHDOWNS (UNASSIGNED)	
ADDITIONAL SEATING	



FRANKLIN CITY HALL

Reprogramming Test Fits FIRST FLOOR TEST FITS

18 August 2022

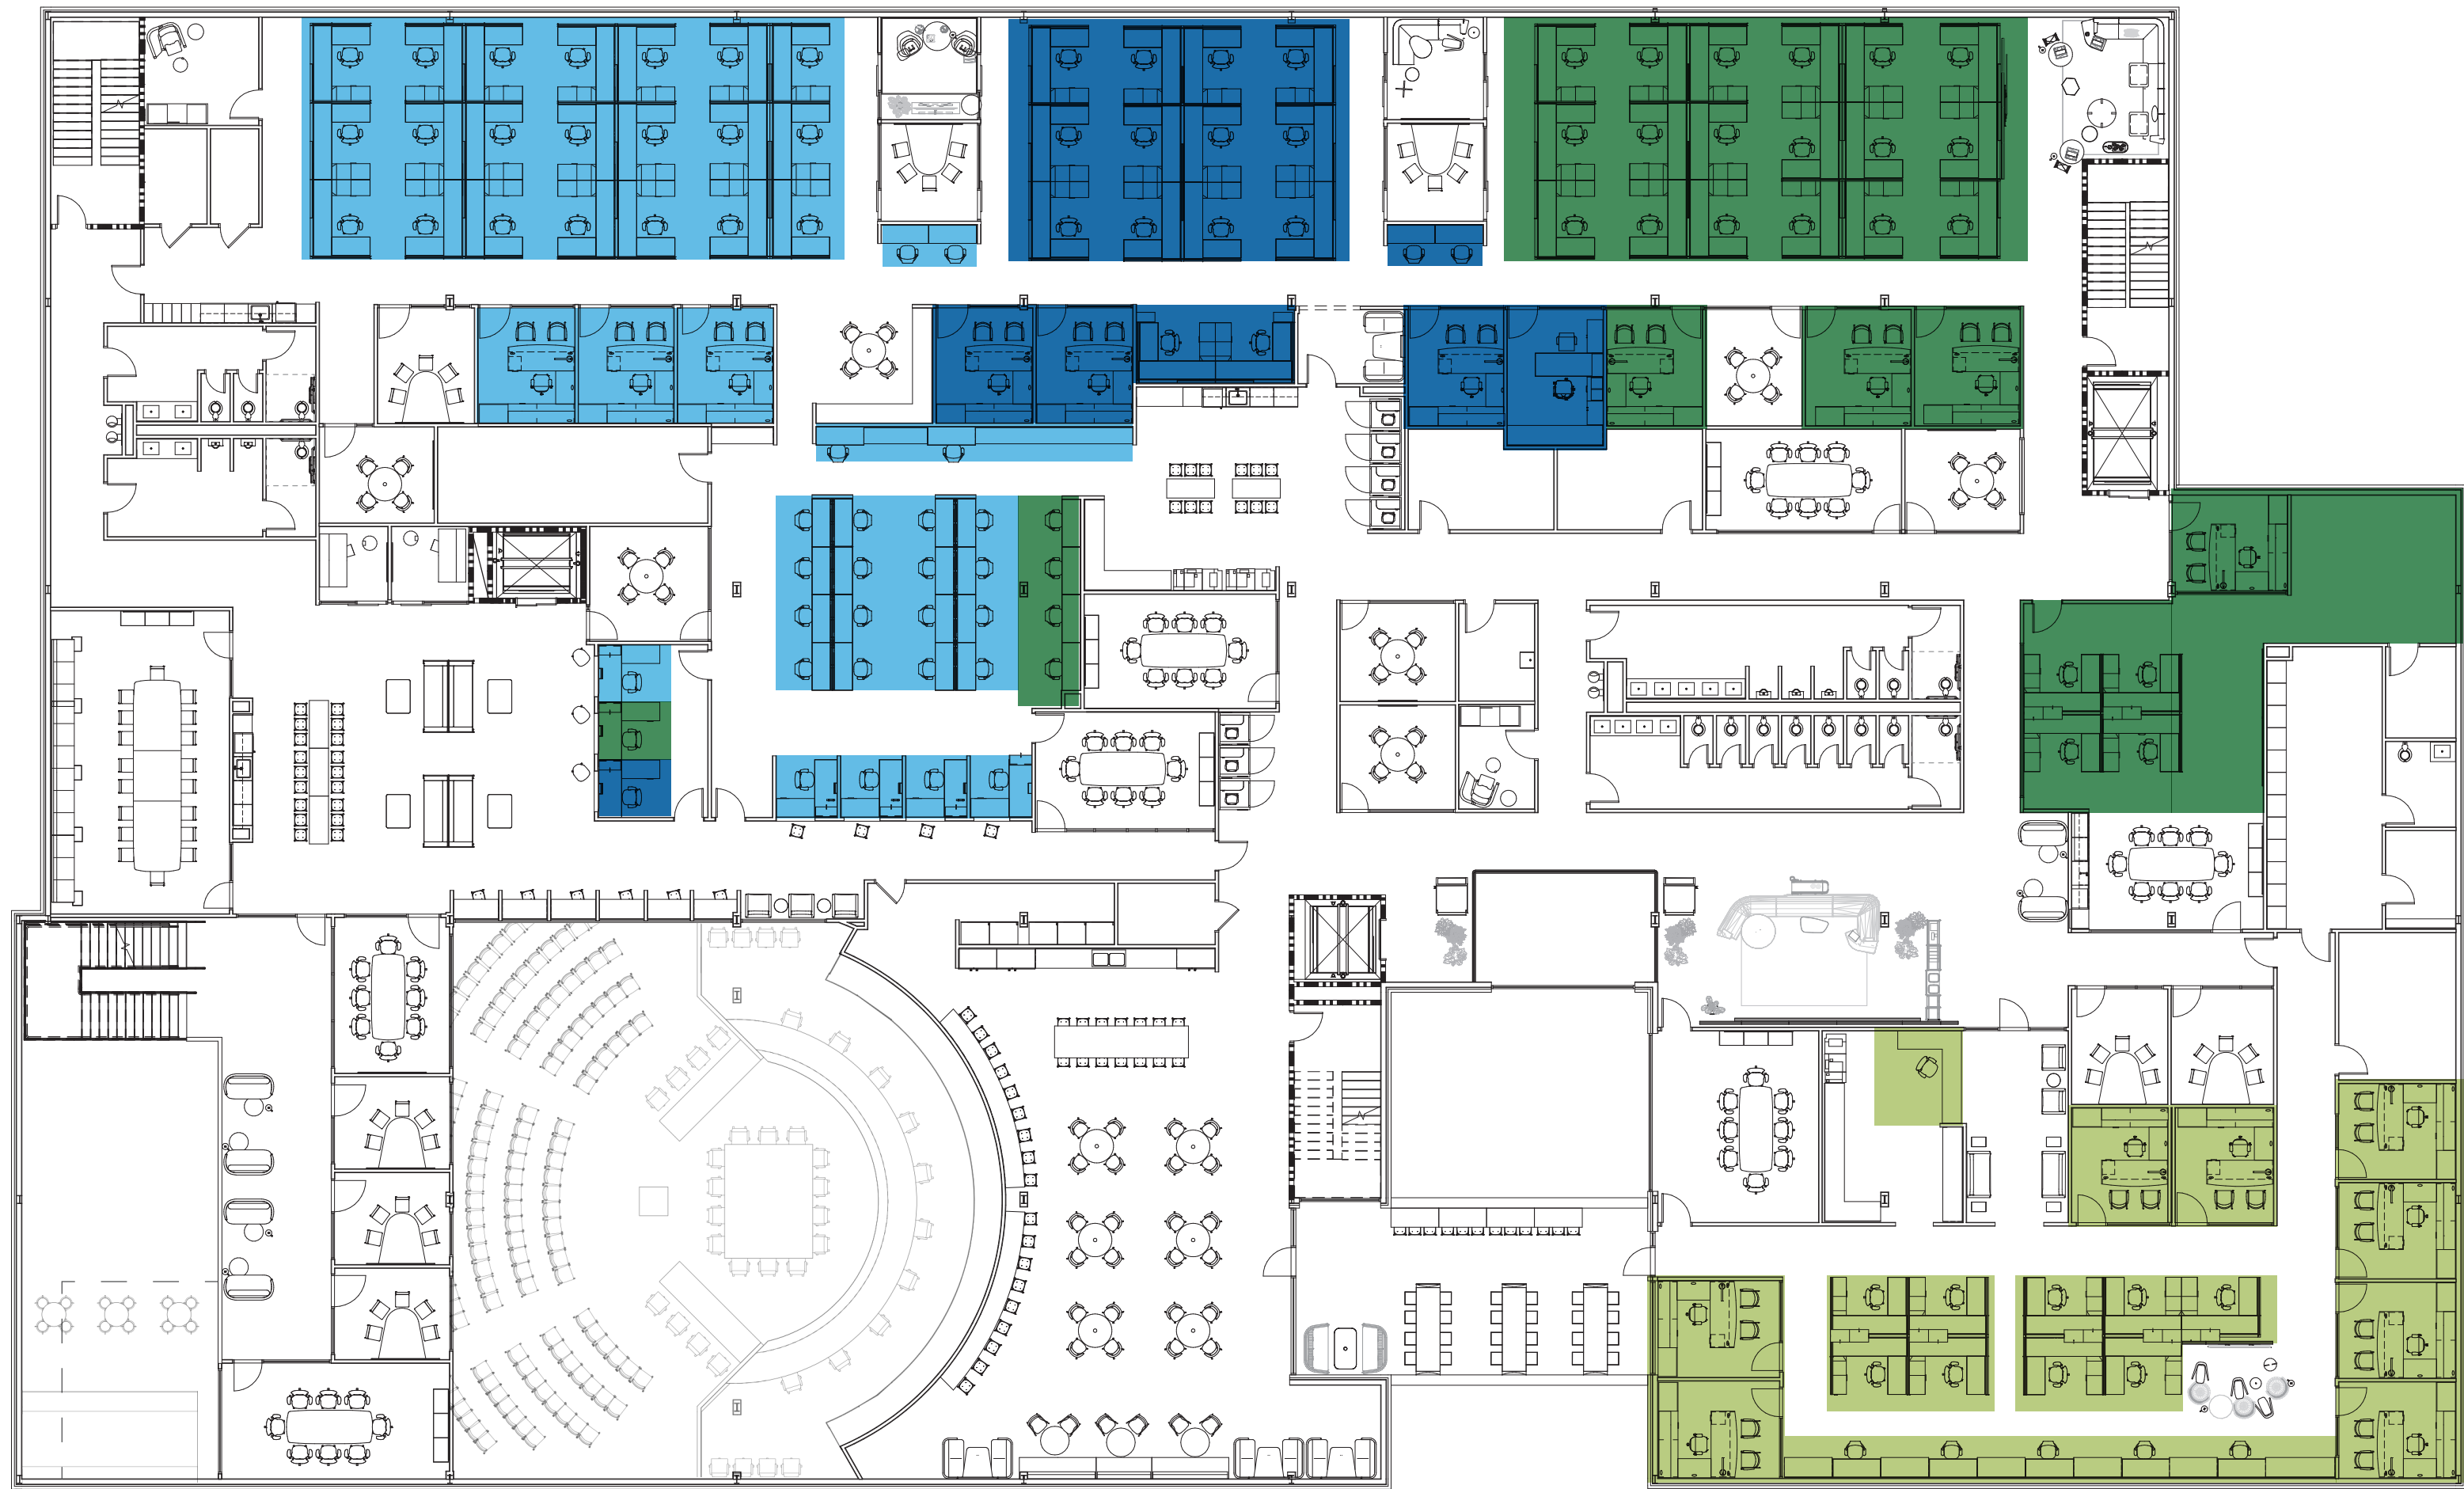

DEPARTMENT SEAT COUNTS

DEPARTMENT	TEST FIT / FUTURE PROGRAM	SEAT COUNTS					
		FRONT DESK/ ADMIN	WS-SM	WS-STND	OF-STND 2	OF-STND 3	TD
BUILDING & NEIGHBORHOOD SERVICES	TEST FIT	1	4	21	3	0	18
	FUTURE PROGRAM	1	4	19	3	0	18

DEPARTMENT	TEST FIT / FUTURE PROGRAM	SEAT COUNTS				
		FRONT DESK/ ADMIN	WS-STND	OF-STND 2	OF-STND 3	TD
ENGINEERING	TEST FIT	1	22	4	0	4
	FUTURE PROGRAM	1	22	4	0	4

DEPARTMENT	TEST FIT / FUTURE PROGRAM	SEAT COUNTS				
		FRONT DESK/ ADMIN	WS-STND	OF-STND 2	OF-STND 3	TD
PLANNING & SUSTAINABILITY	TEST FIT	1	14	4	0	2
	FUTURE PROGRAM	1	14	4	0	1

DEPARTMENT	TEST FIT / FUTURE PROGRAM	SEAT COUNTS				
		FRONT DESK/ ADMIN	WS-STND	OF-STND 2	OF-STND 3	TD
FIRE ADMINISTRATION	TEST FIT	1	10	8	0	5
	FUTURE PROGRAM	1	10	8	0	5




FRANKLIN CITY HALL

Reprogramming Test Fits SECOND FLOOR TEST FITS

18 August 2022



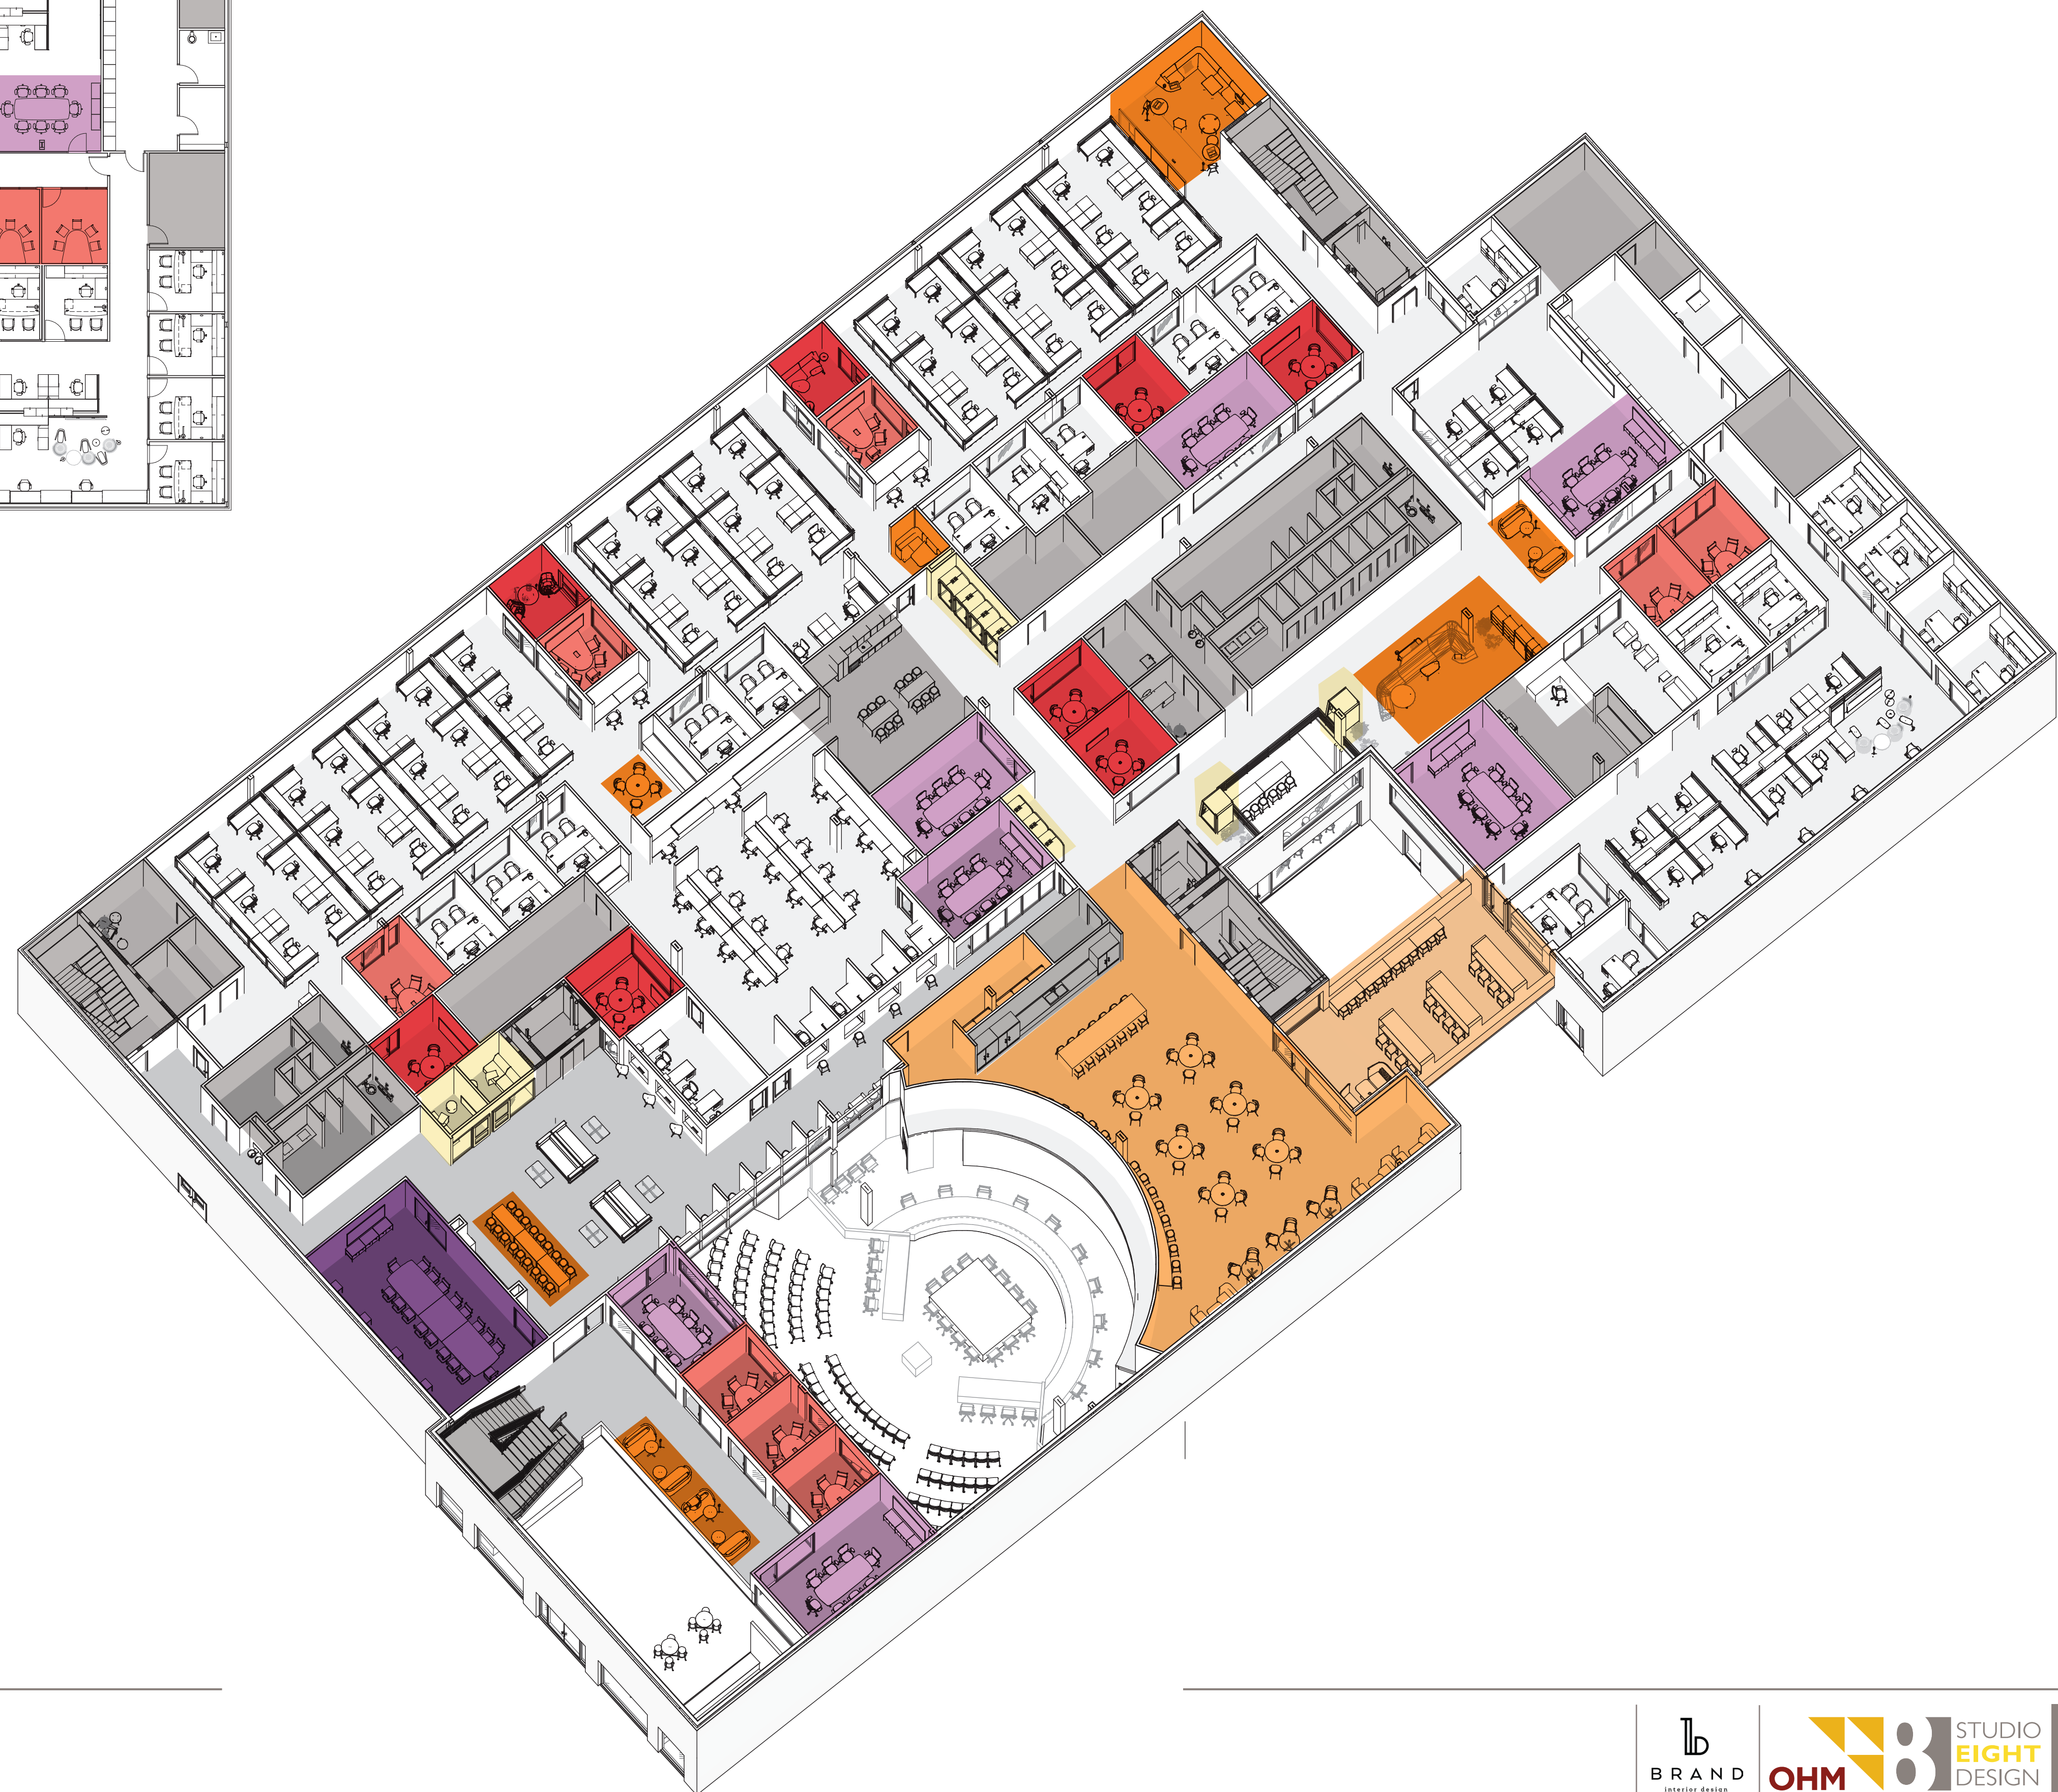

SPACE TYPE

LARGE CONFERENCE: CNF-18	1,032 SF OF STORAGE TOC SIGNAL CABINET PUBLIC ELEVATOR PUBLIC STAIR (MONUMENTAL) STAFF STAIR / ELEVATOR
4 PERSON CONFERENCE	SERVICE ELEVATOR COFFEE / BREAK WELL ROOM
8 PERSON CONFERENCE	MOTHER'S ROOM COPY / WORK PUBLIC RESTROOM STAFF RESTROOM
T-TABLE	
OPEN BREAKOUT AREAS	
PHONE/QUIET	
TOUCHDOWNS (UNASSIGNED)	
ADDITIONAL SEATING	





FRANKLIN CITY HALL

Reprogramming Test Fits SECOND FLOOR TEST FITS

18 August 2022



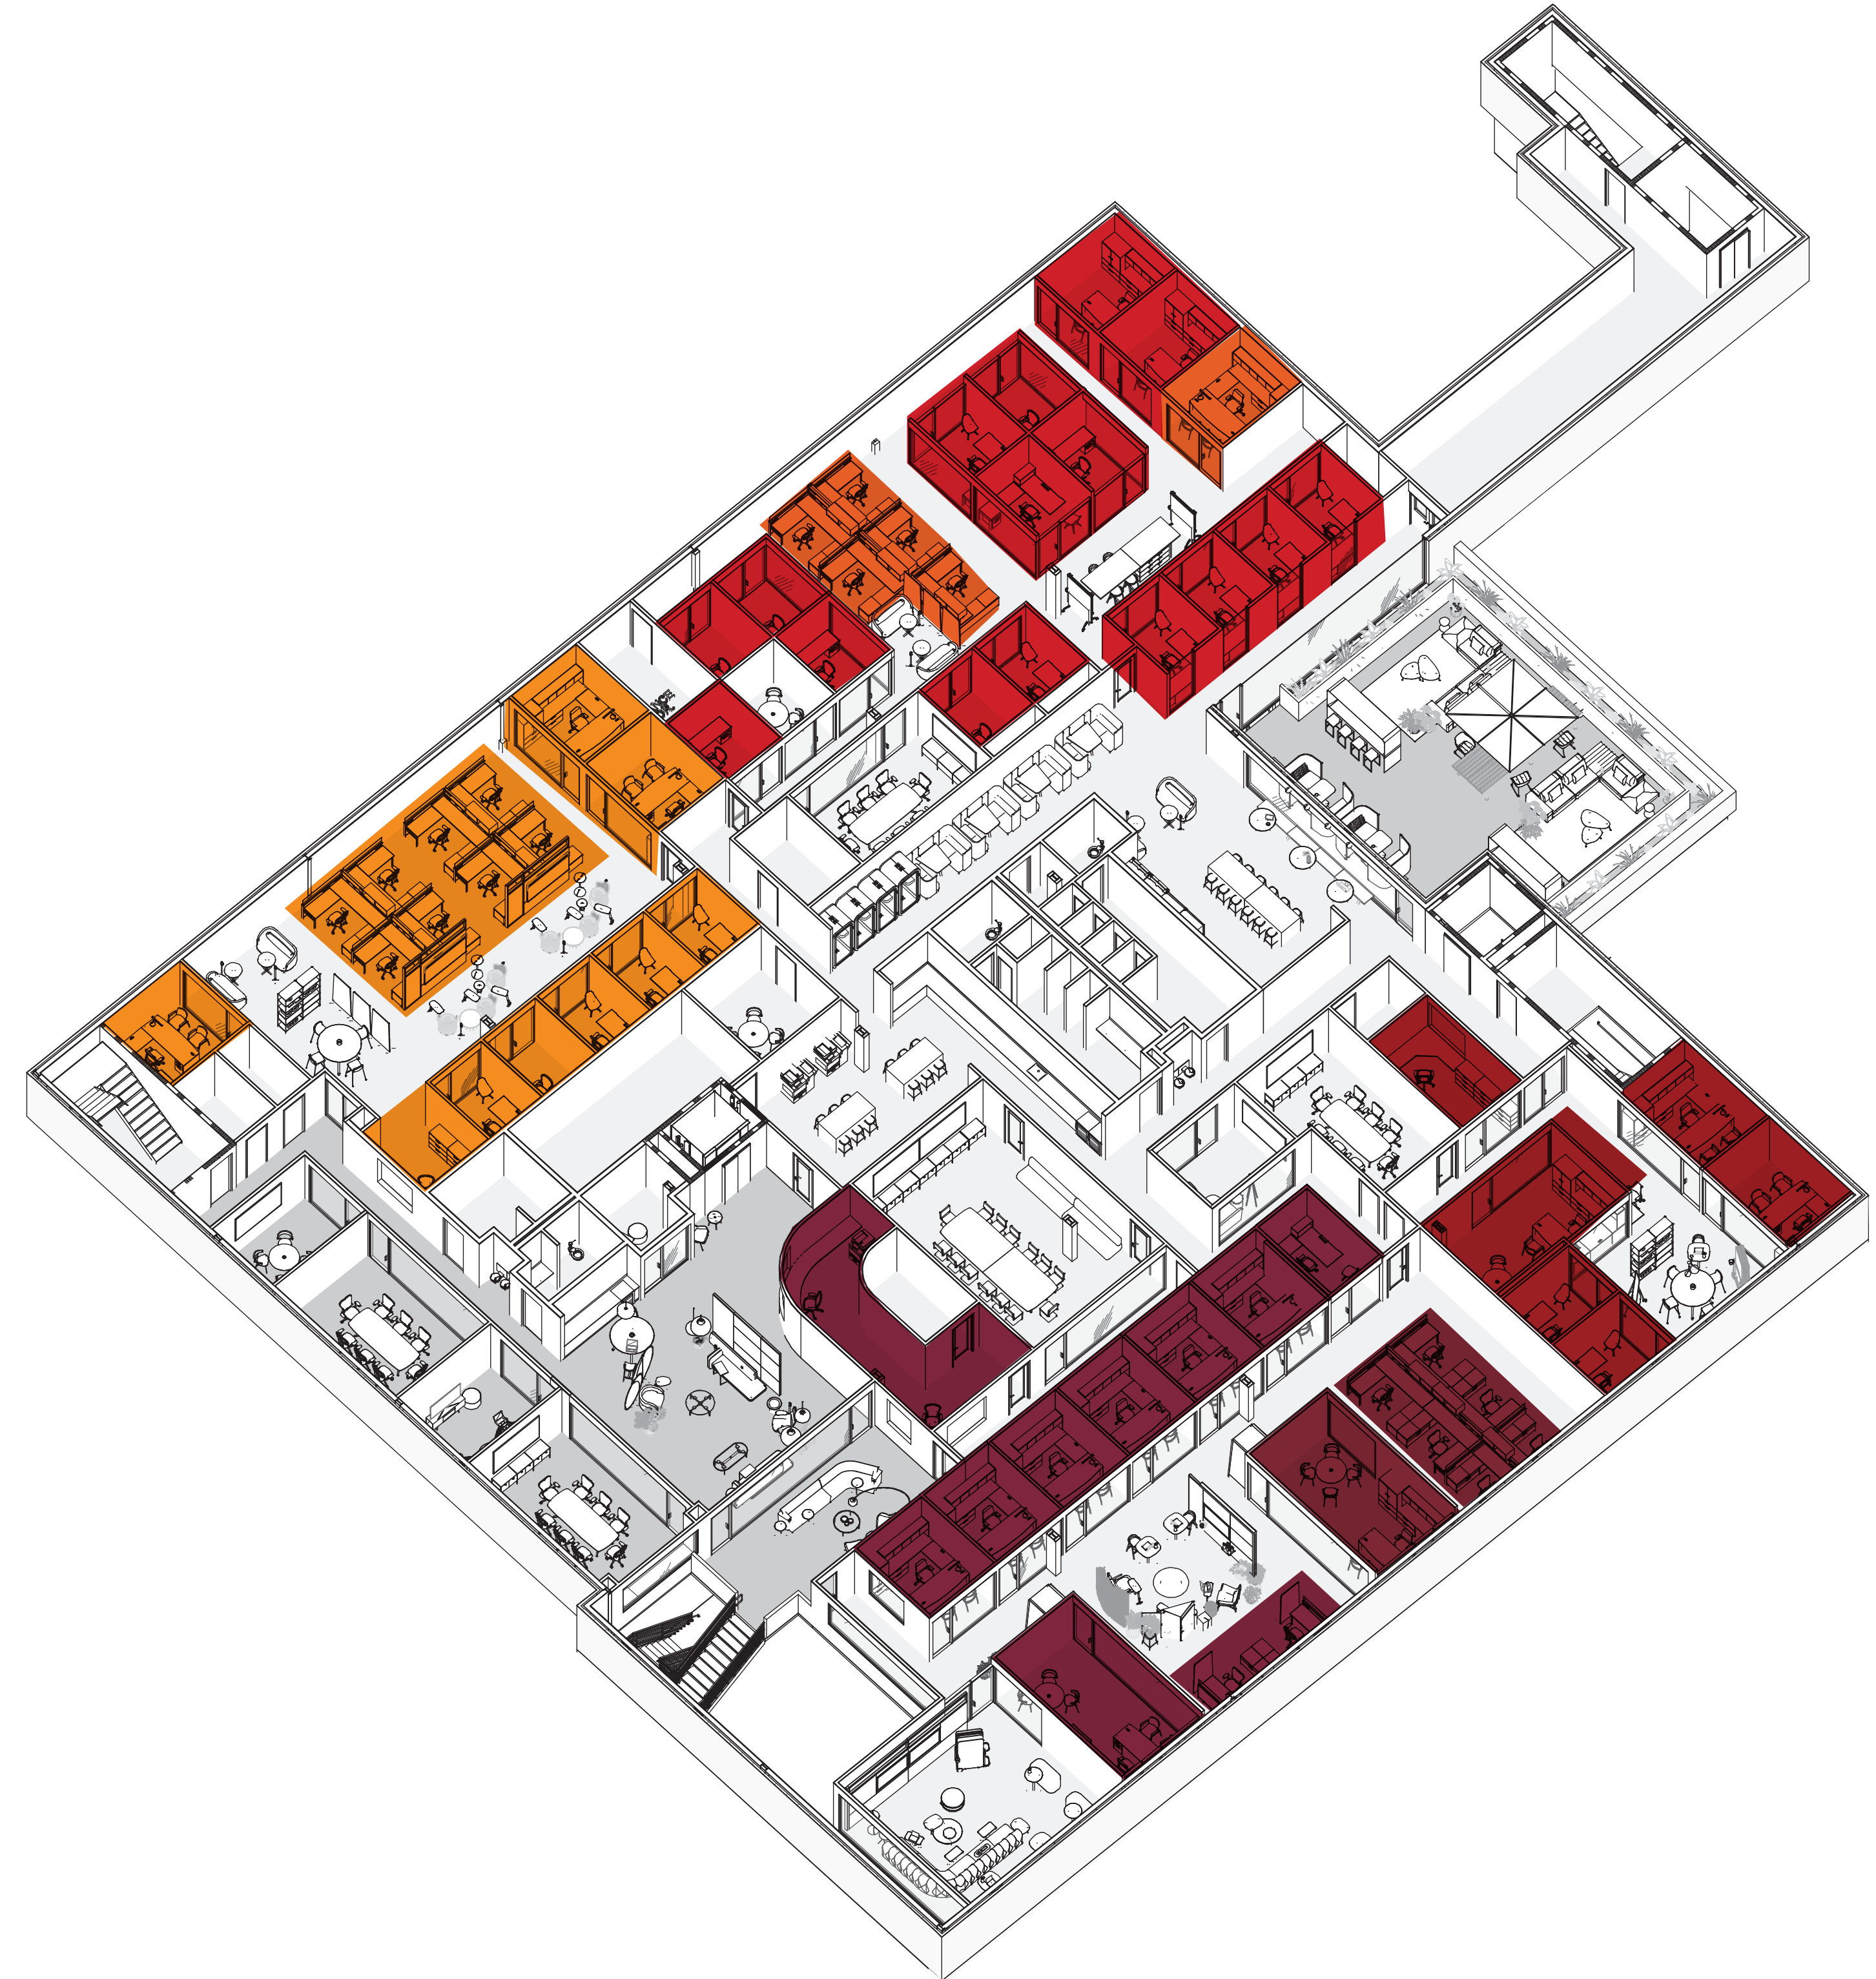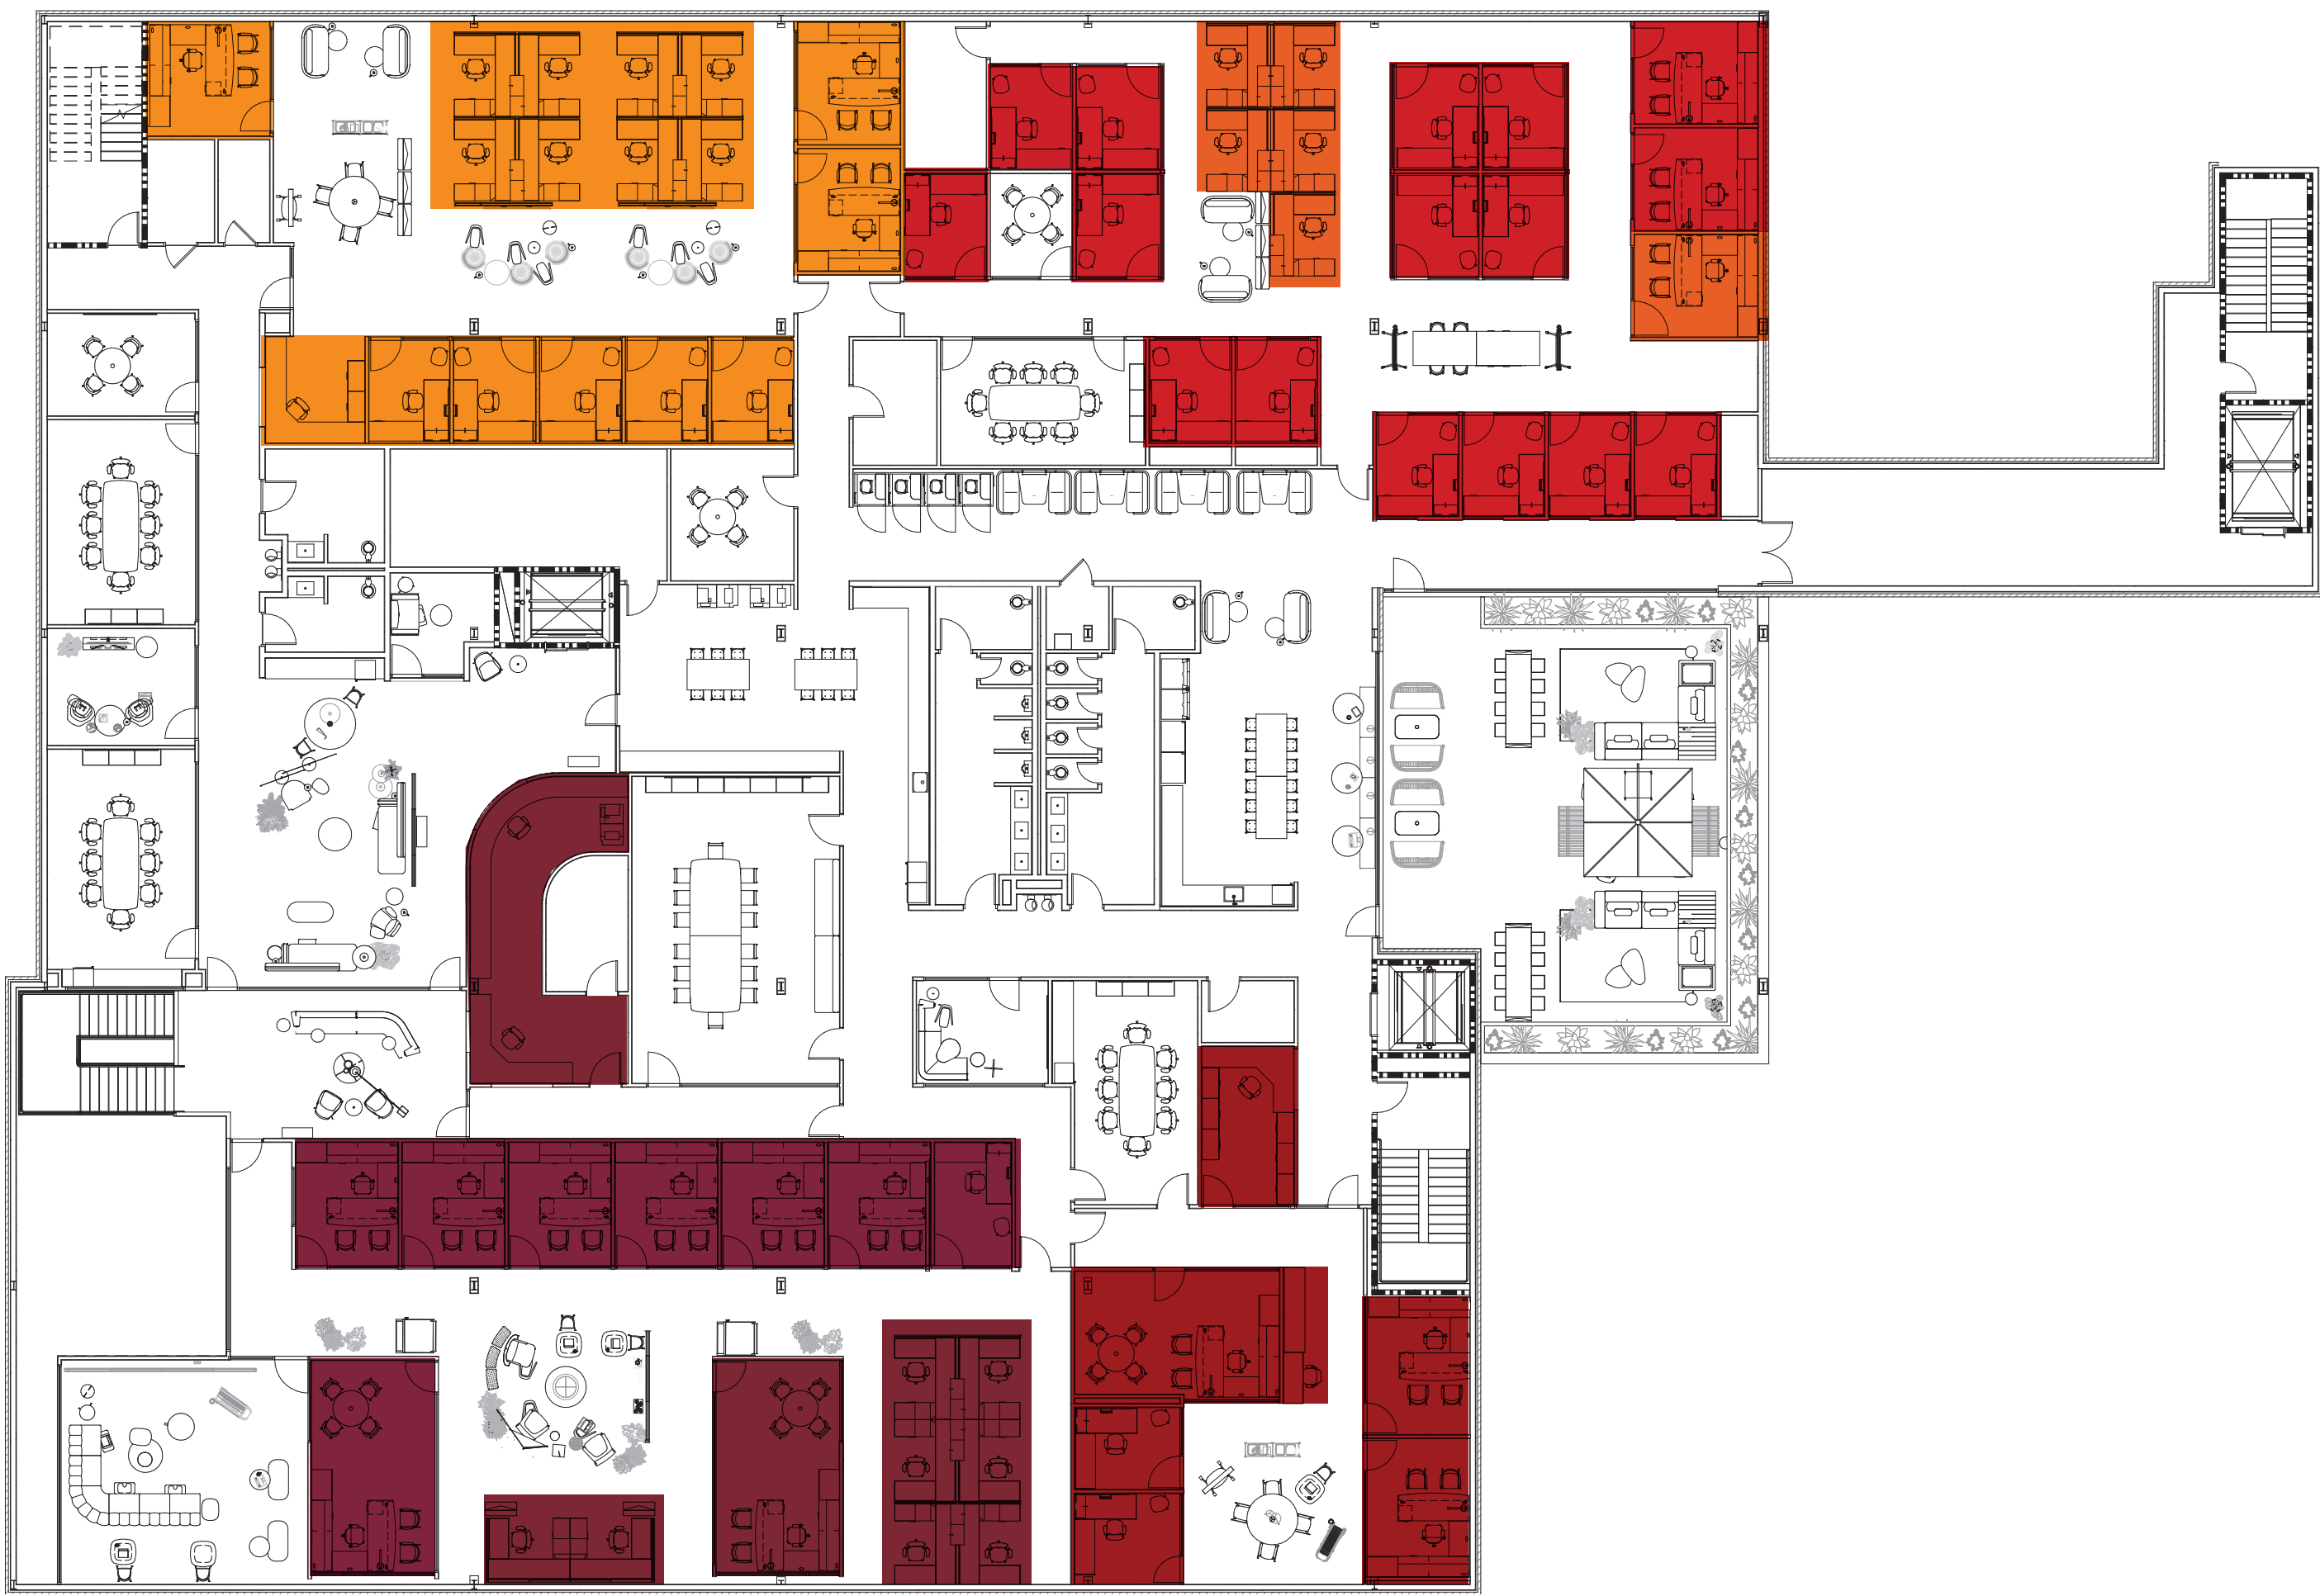

DEPARTMENT		SEAT COUNTS					
		FRONT DESK/ ADMIN	WS-STND	OF-STND 1	OF-STND 2	OF-STND 3	TD
MAYOR & CITY ADMINISTRATION	TEST FIT	2	9	1	6	2	0
	FUTURE PROGRAM	2	8	1	6	2	0
LAW	TEST FIT	1	0	2	2	1	1
	FUTURE PROGRAM	1	0	2	2	1	0
FINANCE	TEST FIT	0	0	14	2	0	0
	FUTURE PROGRAM	0	0	14	2	0	0
PURCHASING	TEST FIT	0	5	0	1	0	0
	FUTURE PROGRAM	0	5	0	1	0	0
HUMAN RESOURCES	TEST FIT	1	8	5	3	0	14
	FUTURE PROGRAM	1	8	5	3	0	2



FRANKLIN CITY HALL

Reprogramming Test Fits THIRD FLOOR TEST FITS

18 August 2022





SPACE TYPE

LARGE CONFERENCE	710 SF OF STORAGE PUBLIC ELEVATOR PUBLIC STAIR (MONUMENTAL) STAFF STAIR / ELEVATOR
4 PERSON CONFERENCE	SERVICE ELEVATOR COFFEE / BREAK COPY / WORK PUBLIC RESTROOM STAFF RESTROOM
8 PERSON CONFERENCE	
T-TABLE	
OPEN BREAKOUT AREAS	
PHONE/QUIET	
TOUCHDOWNS (UNASSIGNED)	
ADDITIONAL SEATING	



FRANKLIN CITY HALL

Reprogramming Test Fits
THIRD FLOOR TEST FITS

18 August 2022

